


Block 1C_South Elevation

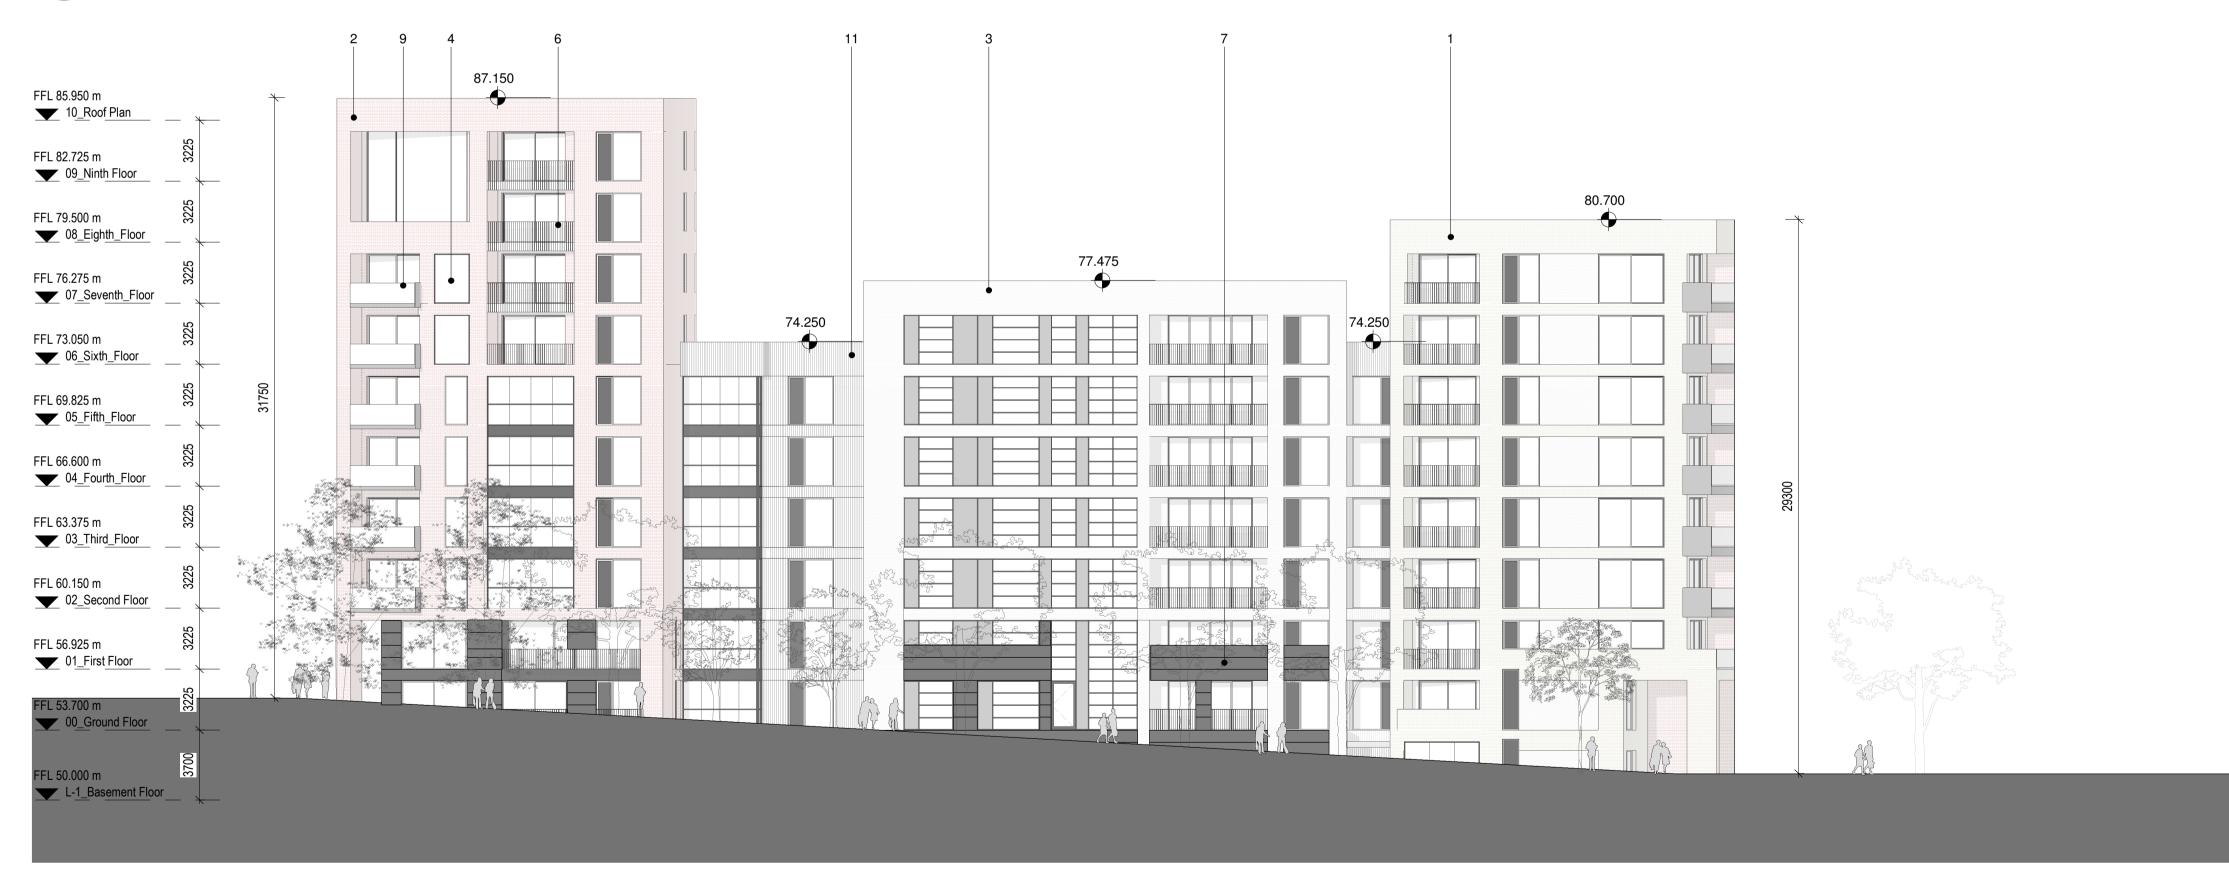

Block 1C_West Elevation 1:200

	REV.	DATE:	DETAILS:	INITIALS:
Copyright of this drawing is vested in the Architect and it must not be copied or reproduced without consent. Figured dimensions only are to be taken from this drawing. All contractors must visit site and be responsible for taking and checking all dimensions relative their work. PLUS Architecture are to be advised of any variation between drawings and site conditions DO NOT SCALE OFF THIS DRAWING IF IN DOUBT ASK				

KEY TO MATERIAL:

1. Yellow Brick, horizontal stretcher course, bedded in white mortar 2. Red Brick, horizontal stretcher course, bedded in white mortar 3. White Brick, horizontal stretcher course, bedded in white mortar

4. Aluminum joinery with Aluminum External Framing, colour White (set in white brick) & graphite Grey (set in red 5. Feature window vent openings to be provided in lacquered timber panel, within window fabrication 6. Handrails/ Balustrades in black painted mild steel circular section vertical rails, with flat plate black painted mild steel handrail

- Base plinth in grey Limestone laid in 300mm/ 450mm horizontal coursing
 Parapets, copings & flashings in naturally patinated zinc sheeting
- 9. Glass Handrail 10. Architectural banding, coping to top of brickwork & localized detail executed with natural white granite stone

with	naturai wnite grani	te stone
11.	Dark Grey Renson	Linarte facade

KEY PLAN:
S

++			
PLUSARCHITECTURE	Chancery Lane, Dublin 8, Ireland. W: www.plusarchitecture.ie T: 353 (0) 1 521 3378		
PROJECT: North London Business Park	PROJECT: 211	DATE: 21/06/2021	
CLIENT: The Comer Group	DRAWING NO.: 211_1C_04_02	REVISION NO.:	
TITLE: Block 1C_South & West Elevations	DRAWN BY.: JG	SCALE AT A1 .: 1 : 200	
ISSUE TYPE: Planning	CHECKED BY.:	SCALE AT A3 .:	