
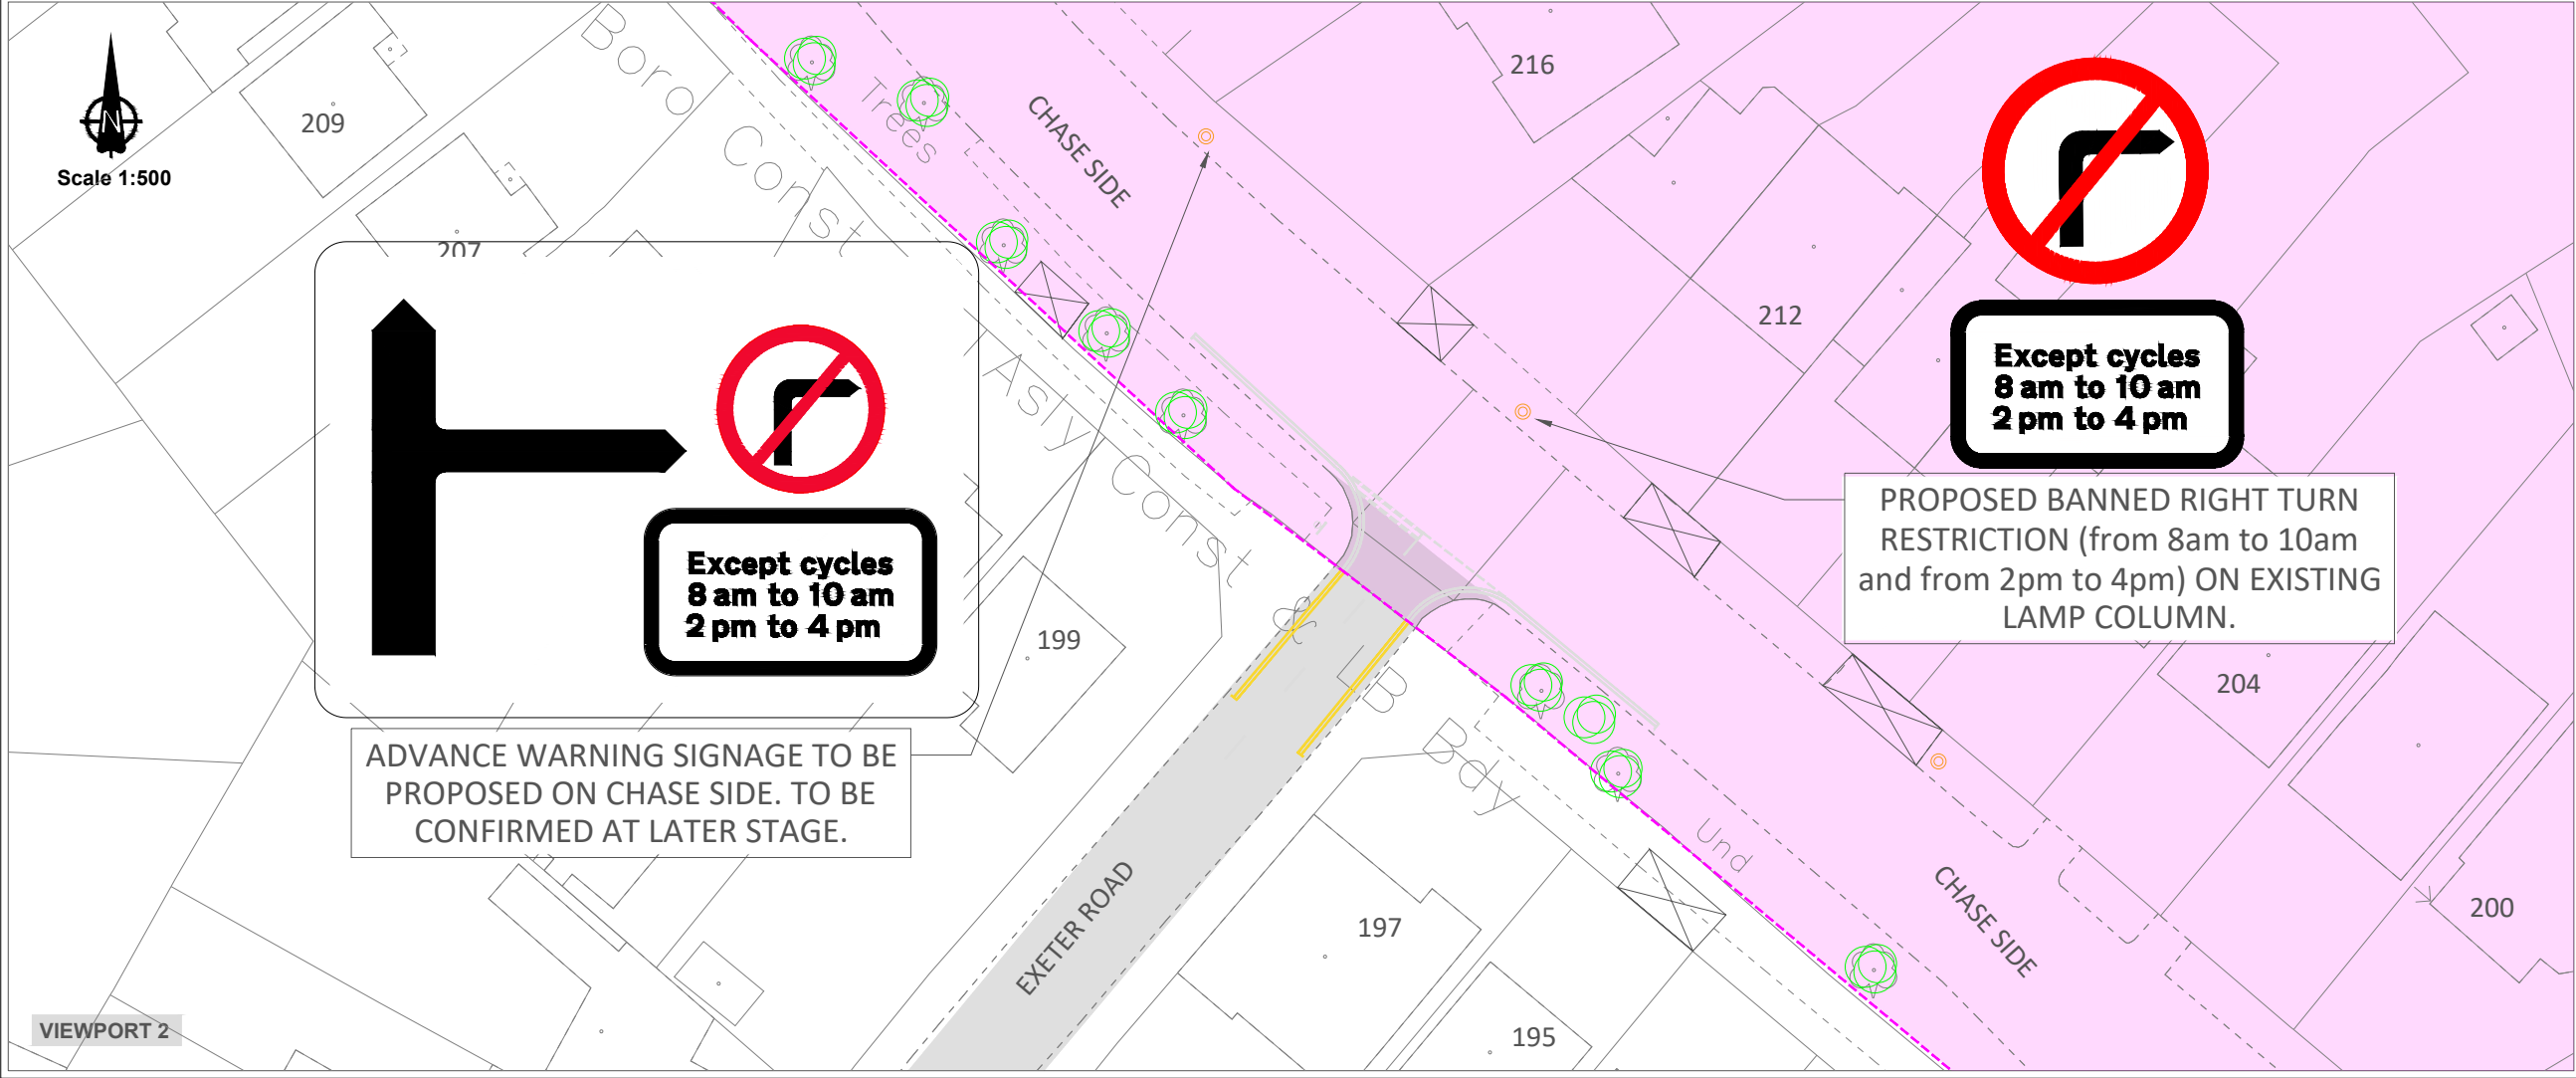


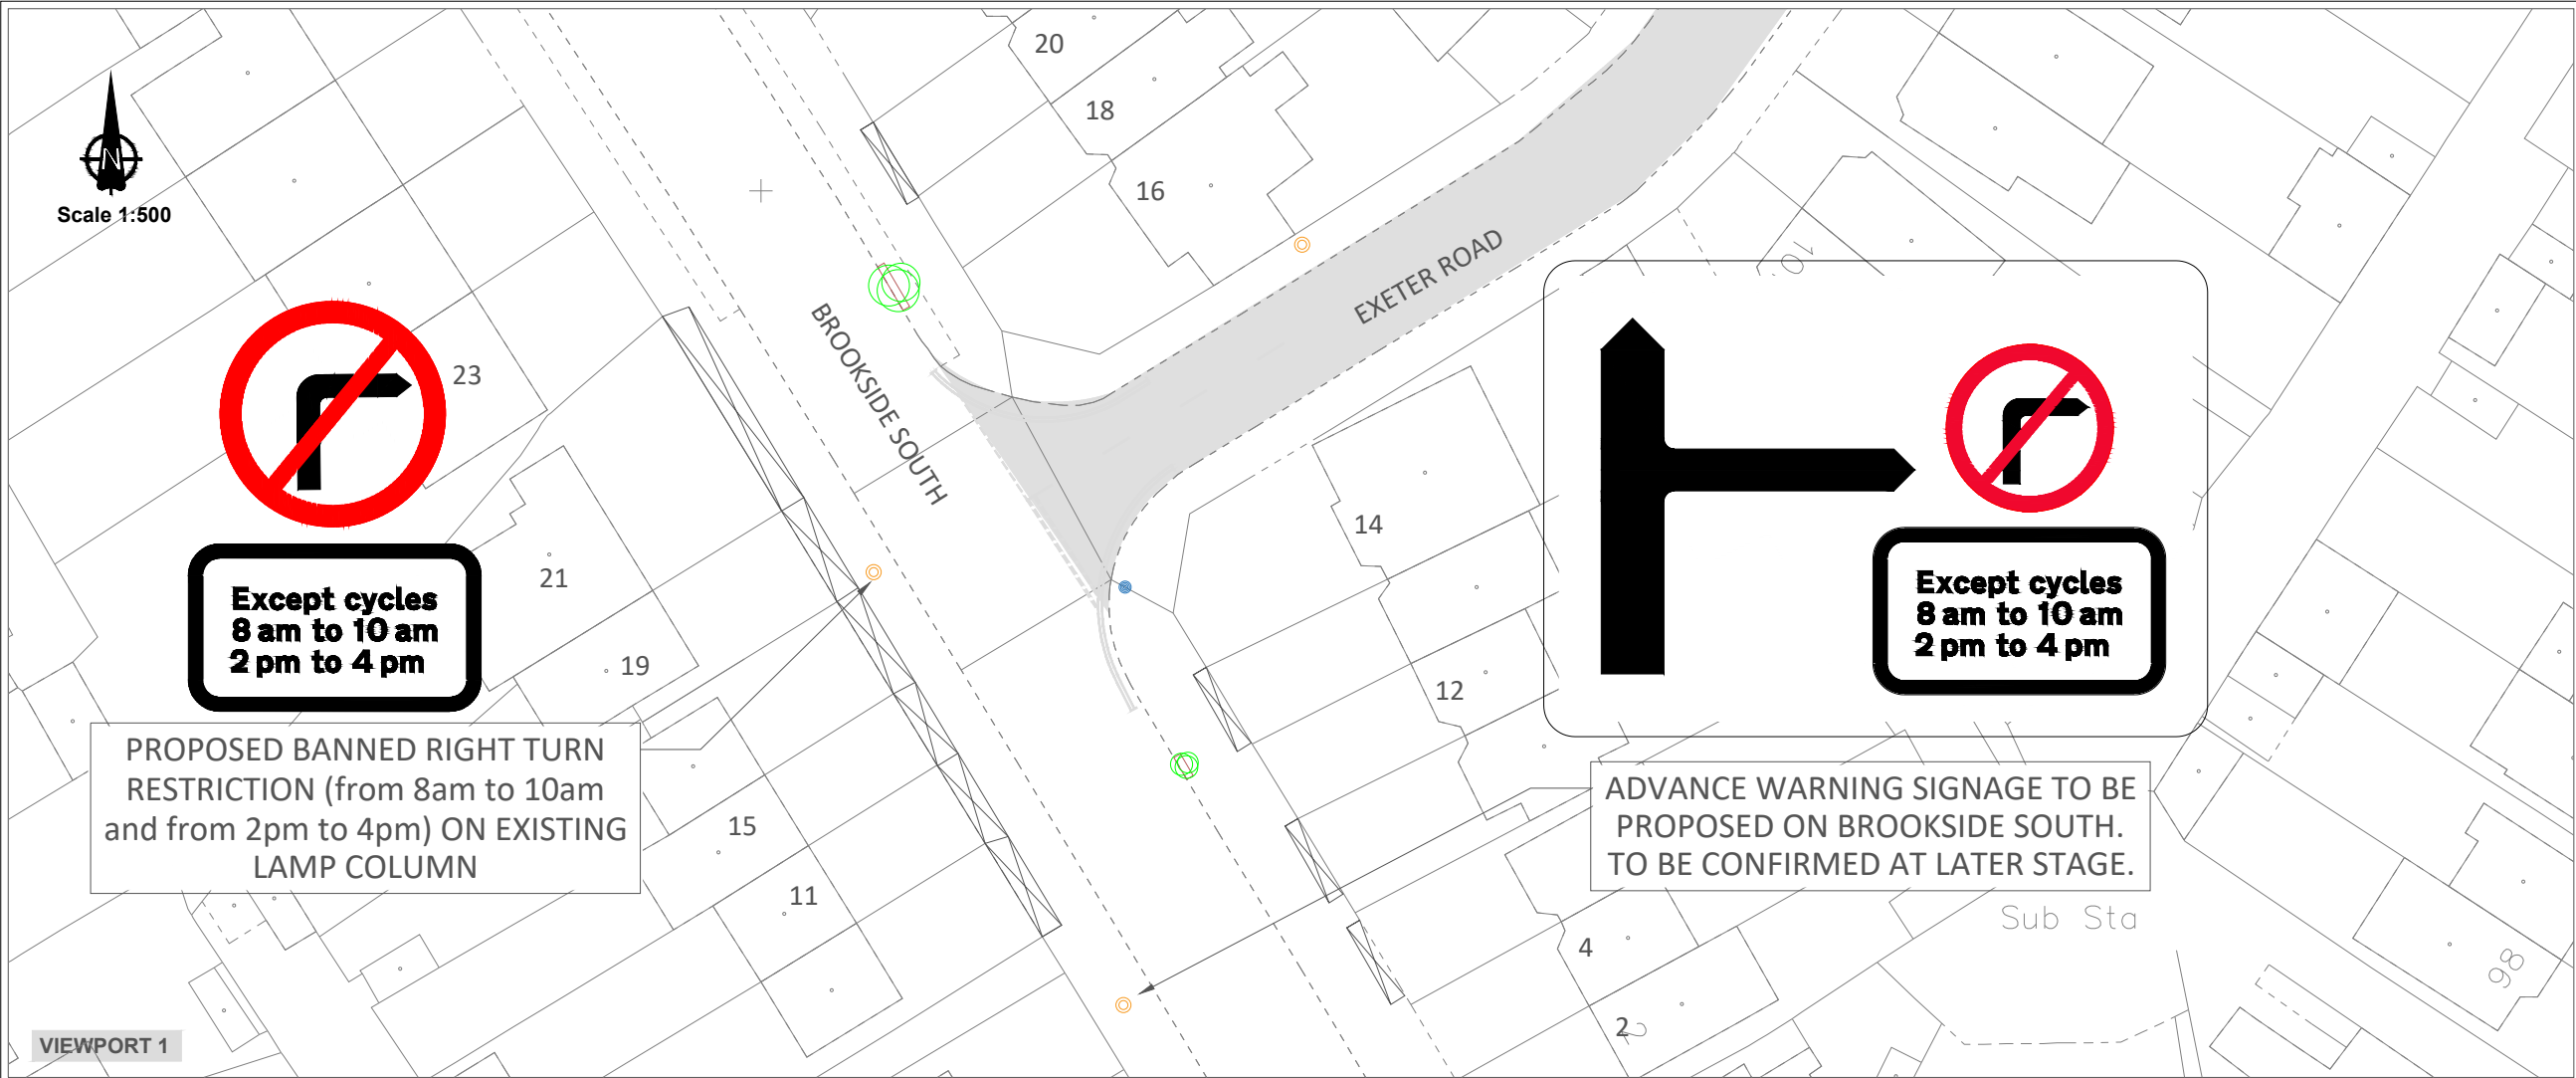

SAFETY, HEALTH AND ENVIRONMENTAL INFORMATION

For construction, maintenance, cleaning and demolition risk refer to the relevant method statements and risk assessments related to this task for scheme Ref. RSE050. In addition to the hazard/risks normally associated with the types of work detailed on this drawing take note of the following. All works on this drawing will be carried out by a competent contractor working to an appropriate method statement and risk assessment.

Viewpoint 2

Viewpoint 1

KEYS:

- Existing Road Marking
- Proposed Road Marking
- Existing Light Column to be Remain
- Crossover
- Existing Sign Post to be Remain
- Borough Boundary
- Exeter Road Scheme Extend

*This product includes mapping data licensed from Ordnance Survey with the permission of the Controller of Her Majesty's Stationery Office.
© Crown copyright and database right 2024. All rights reserved.
London Borough of Barnet. Licence No 100017674*

REVISION				
Revision Details		Design/Check	Date	Rev.
Initial Issue		CD/IG	06/12/24	0

Purpose of issue
FOR CONSULTATION

Client:
BARNET LONDON BOROUGH

Scheme Ref. RSE050
Scheme title
EXETER ROAD

Drawing title
GENERAL ARRANGEMENT

Scale @ A3: As shown

Design	Drawn	Checked	Approved
CD	CD	IG	YA
Date: DEC. 24	Date: DEC. 24	Date: DEC. 24	Date: DEC. 24

BARNET LONDON BOROUGH
Customer and Place
London Borough of Barnet,
Highways, 2 Bristol Avenue,
Colindale, London NW9 4EW

RSE050_ Exeter Road_SC_100
Rev. 0