
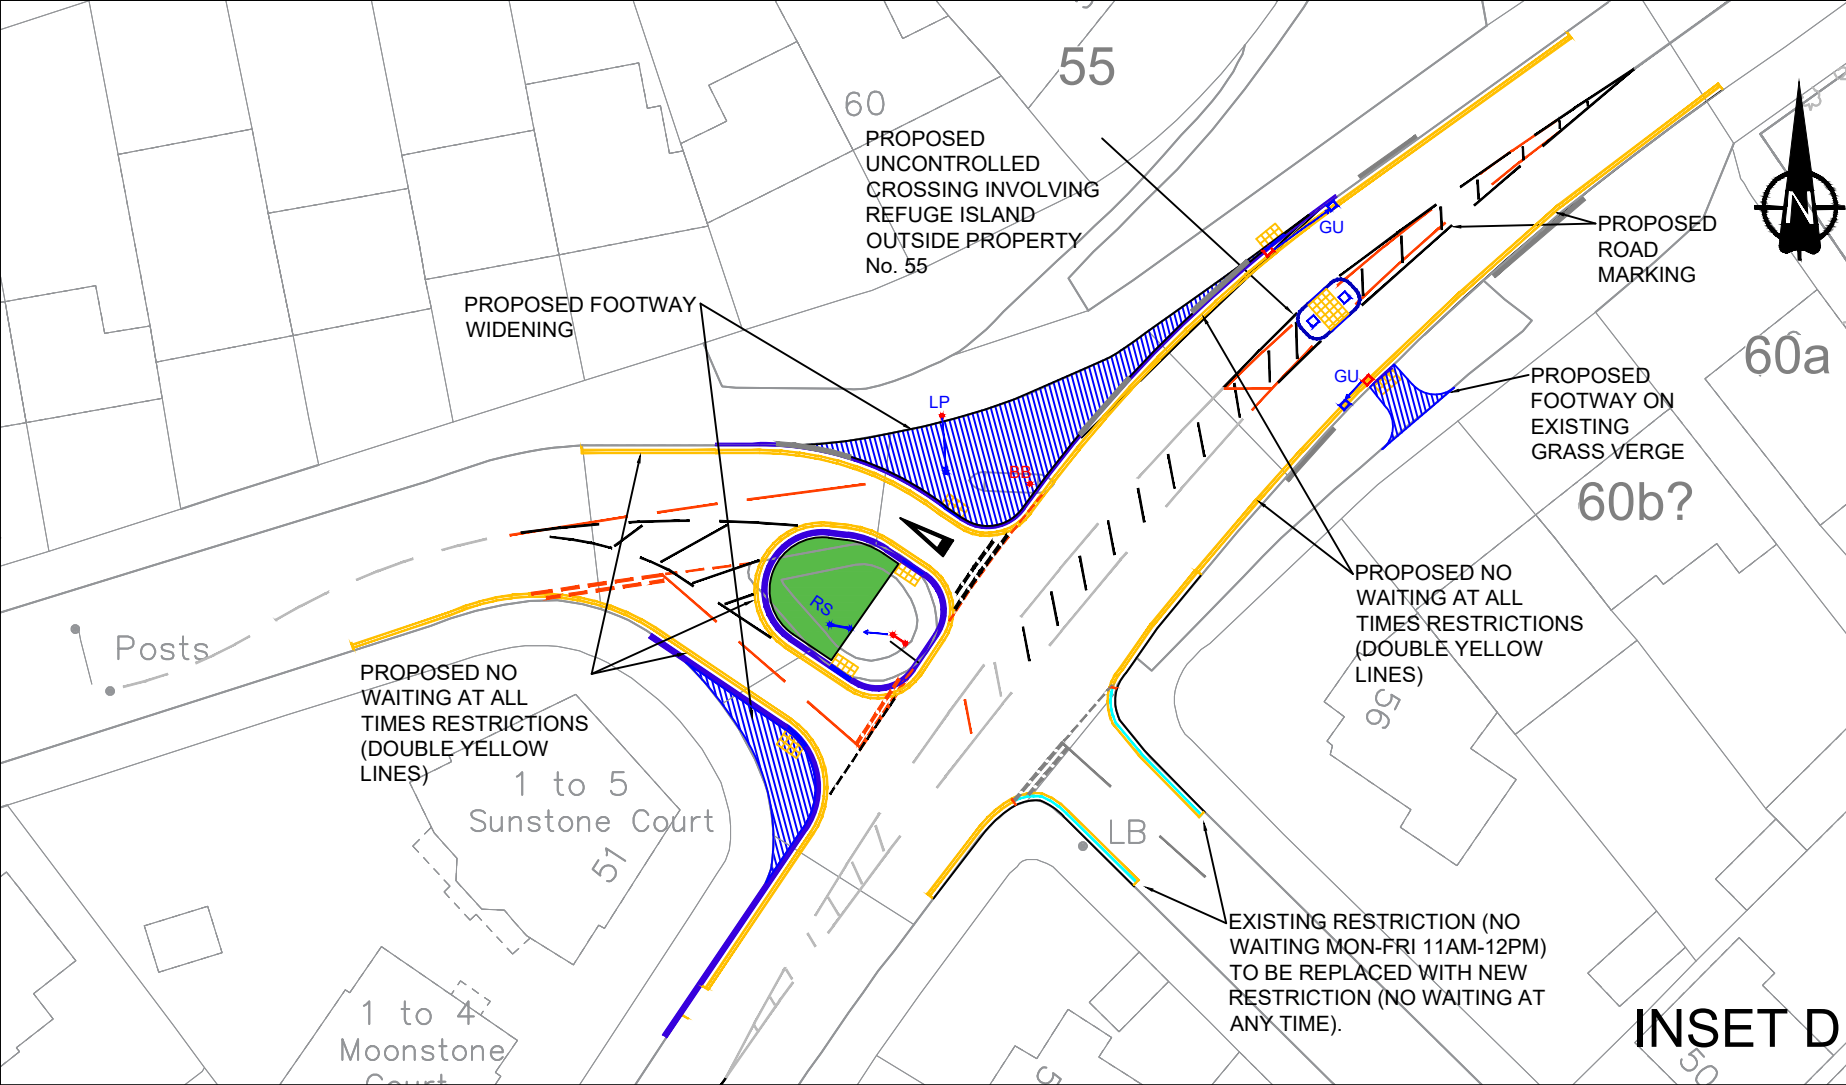
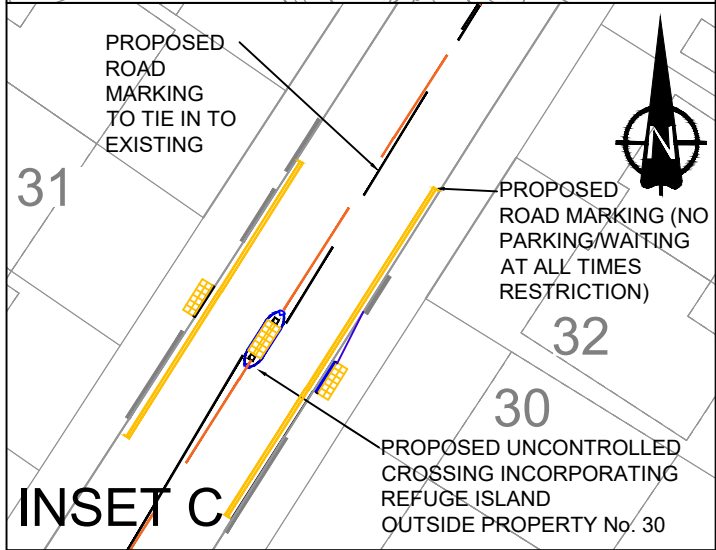
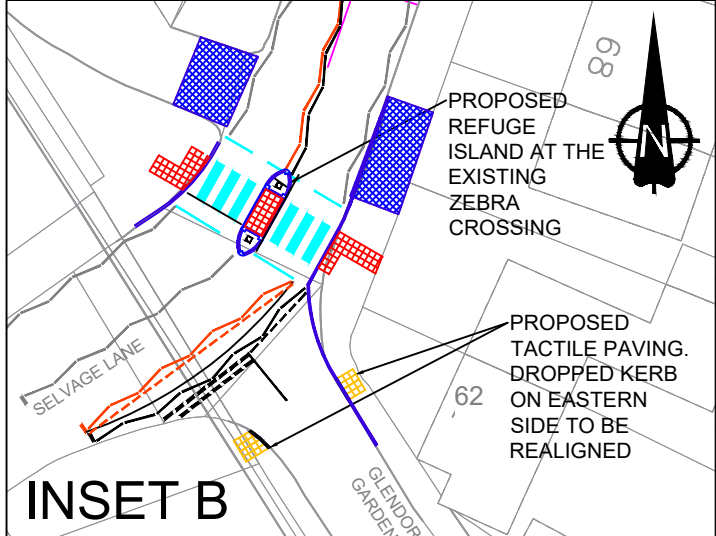
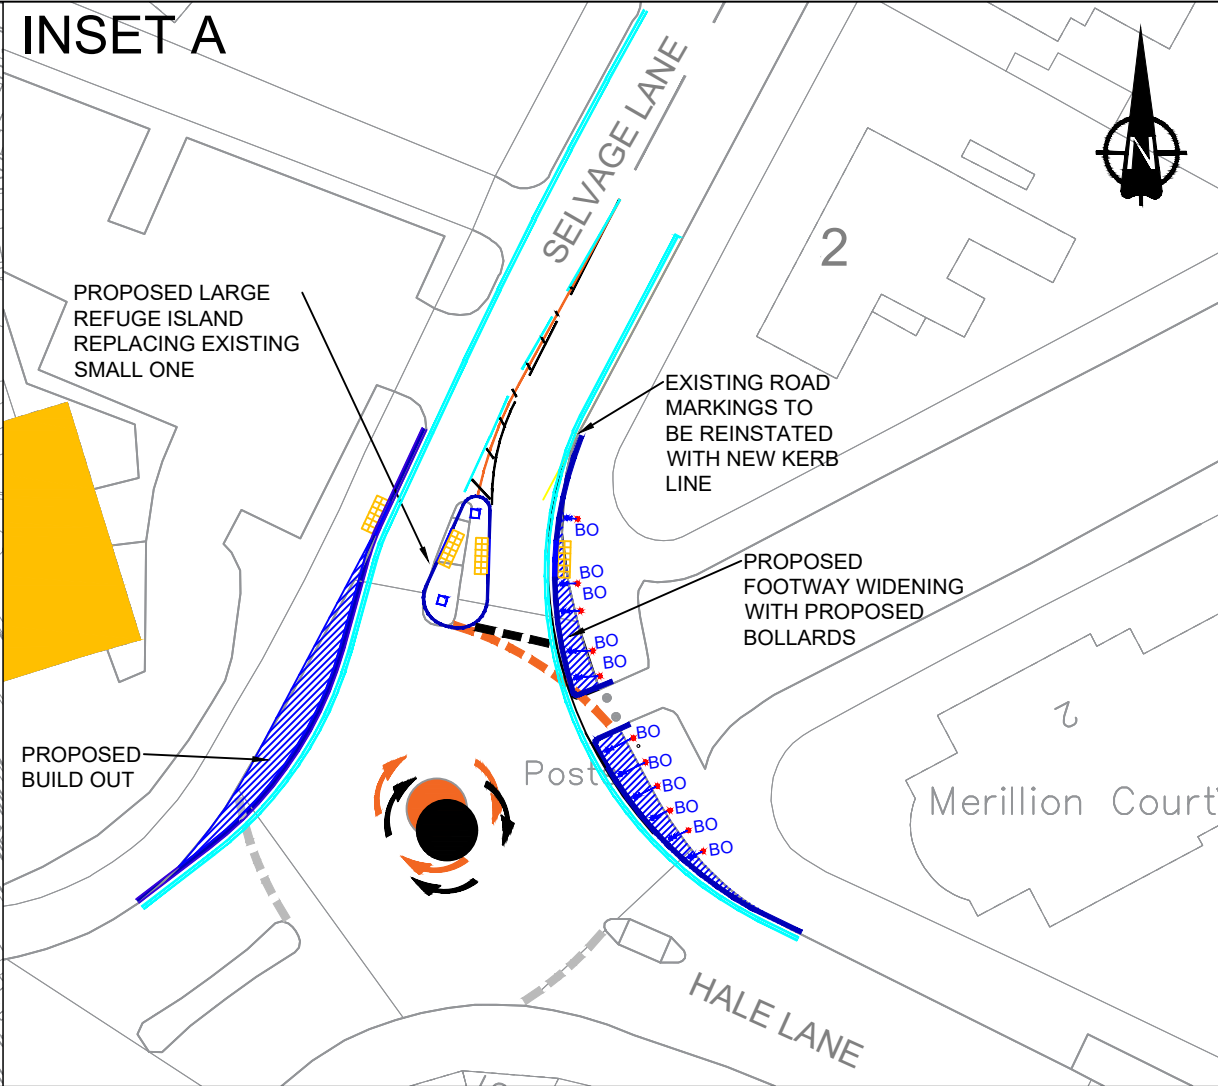


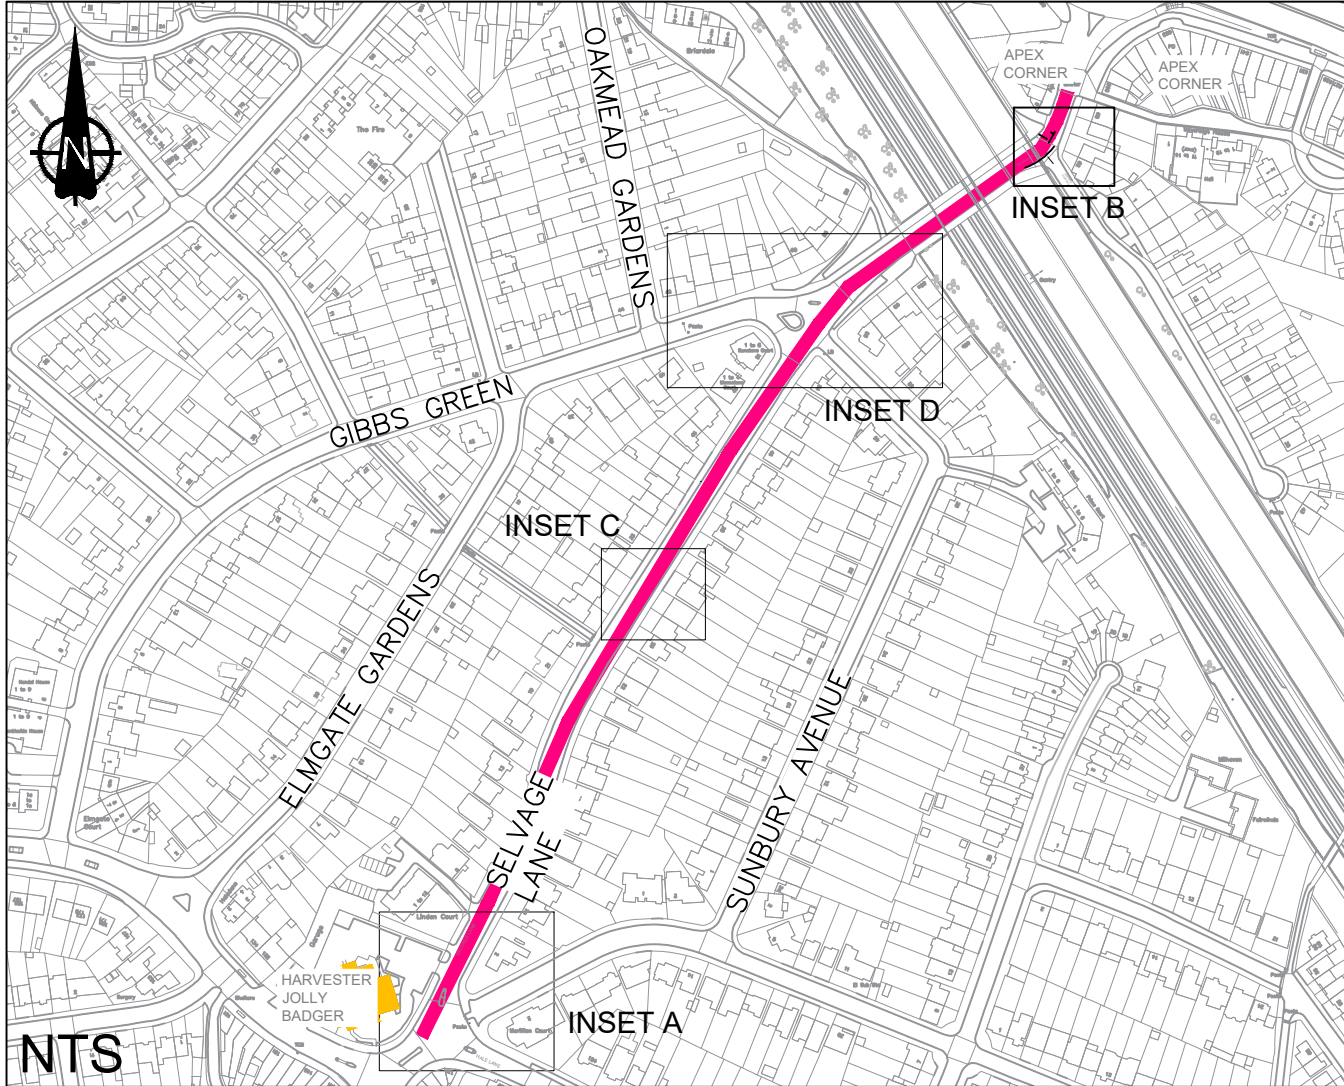

SAFETY, HEALTH AND ENVIRONMENTAL INFORMATION
 For construction, maintenance, cleaning and demolition risk refer to the relevant method statements and risk assessments related to this task for scheme Ref. RSW013.
 In addition to the hazard/risks normally associated with the types of work detailed on this drawing take note of the following. All works on this drawing will be carried out by a competent contractor working to an appropriate method statement and risk assessment.

NOTES
 1. All dimensions and levels shown are in meters unless otherwise stated.
 2. Layouts are based on ordnance survey.
 3. All dimensions to be verified in detailed design stage with a topographical survey.

KEY

- Proposed new kerb alignment (2 different widths)
- Proposed tactile blister facilities
- Proposed refuge island (shape and size varies)
- Proposed footway extension
- Proposed continuous footway
- Existing road markings
- Proposed black road marking
- Proposed yellow road marking
- Existing marking to be refreshed
- Remove existing road marking
- Proposed bollard
- Relocate existing lamp post
- Relocate existing road sign and post
- Crossovers/dropped kerb
- Scheme Extents

This product includes mapping data licensed from Ordnance Survey with the permission of the Controller of His Majesty's Stationery Office. © Crown copyright and database right 2024. All rights reserved. London Borough of Barnet. Licence No 100017674

REVISION				
Revision Details	Design/Check	Date	Rev.	
Initial Issue	AW/SHC/IG	12/24	0	

Purpose of issue

FOR CONSULTATION

Client: **BARNET LONDON BOROUGH**

Scheme Ref. RSW013
 Scheme title: **Selvage Lane**

Drawing title: **General Arrangement**

Scale @ A3: 1:500 or as shown

Design	Drawn	Checked	Approved
AW	AW	SHC/IG	YA

Date: DEC/24 Date: DEC/24 Date: DEC/24 Date: DEC/24

BARNET LONDON BOROUGH Environment Directorate - Highways Service
 London Borough of Barnet, Highways, 2 Bristol Avenue, Colindale, London NW9 4EW

RSW013: Selvage Lane_SC_100-01 0