




1 Typical Tree Planting on Podium Slab: located within paving  
Scale 1:20

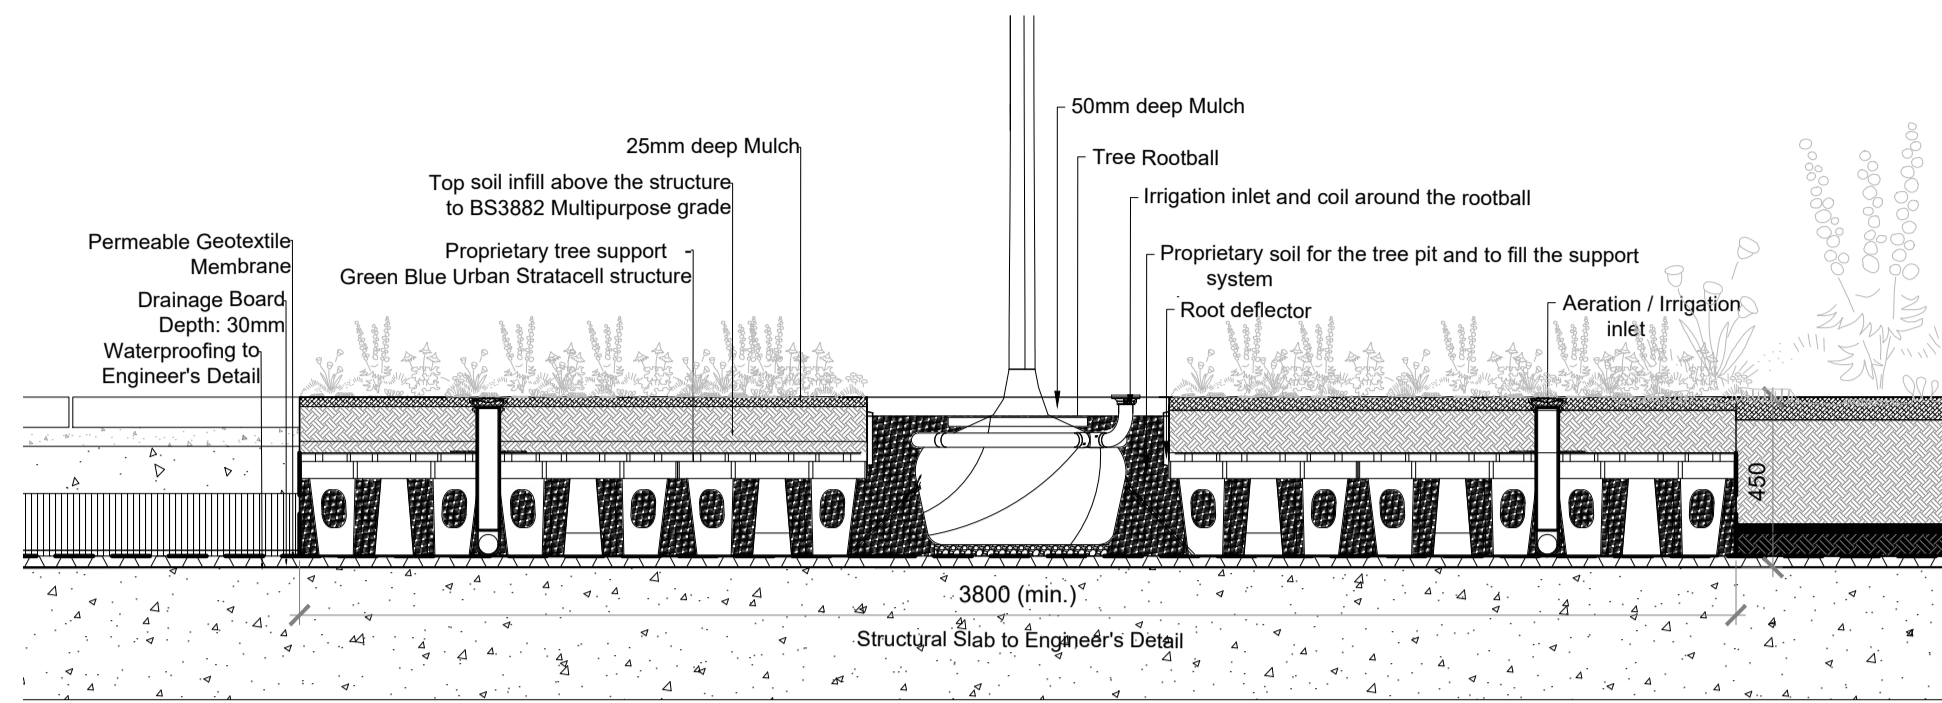


2 Typical Tree Planting on Podium Slab: located in Soft Landscape  
Scale 1:20

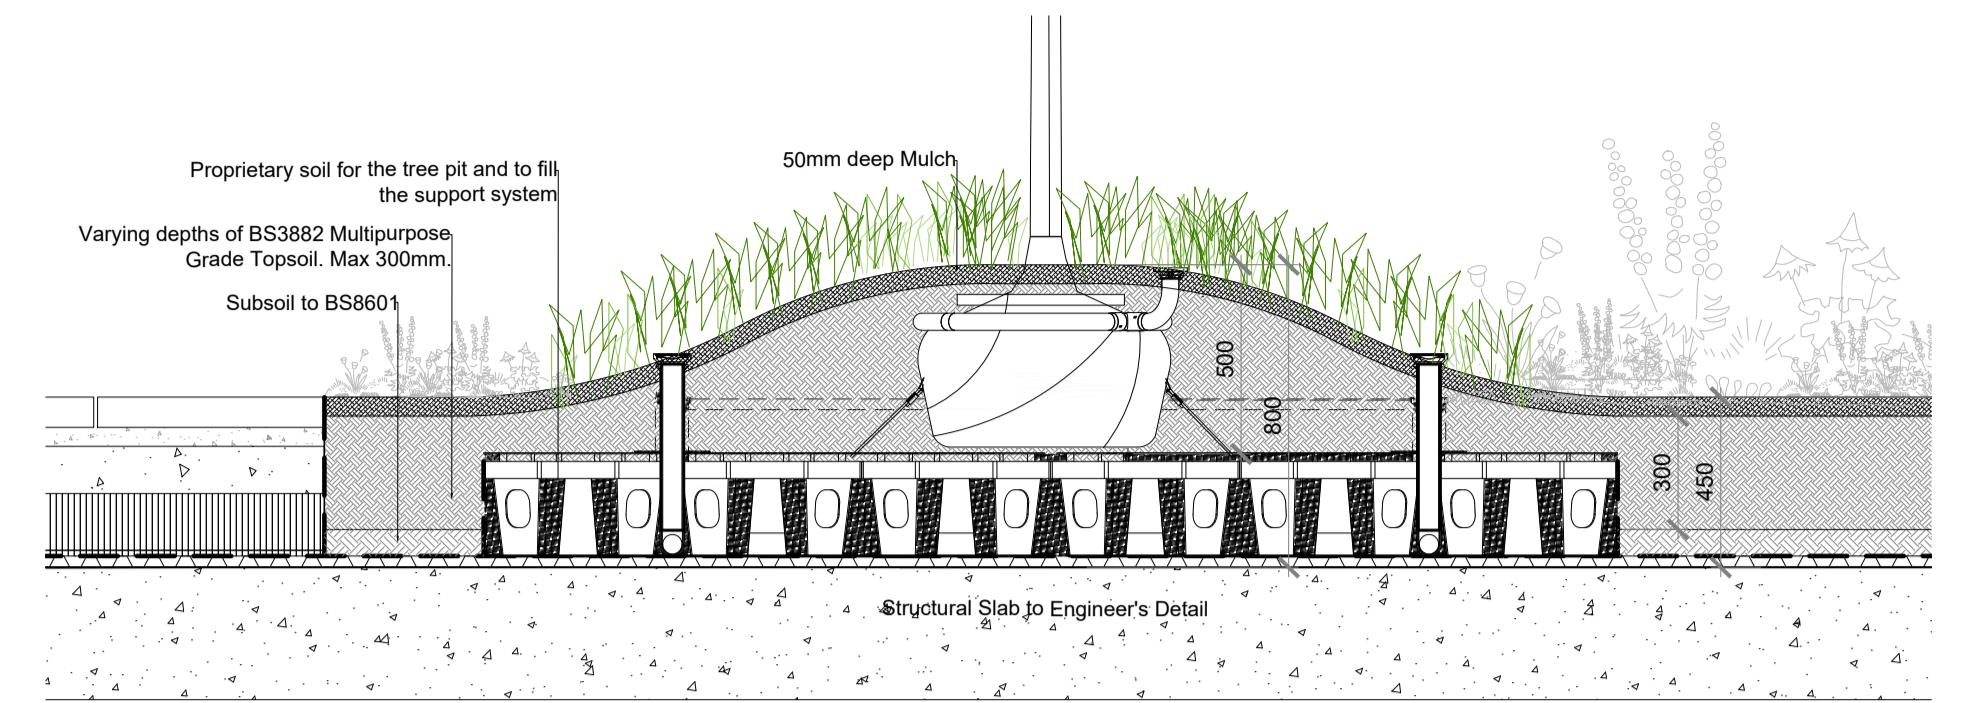


3 Typical Tree Planting on Podium Slab: mounded in Soft Landscape  
Scale 1:20

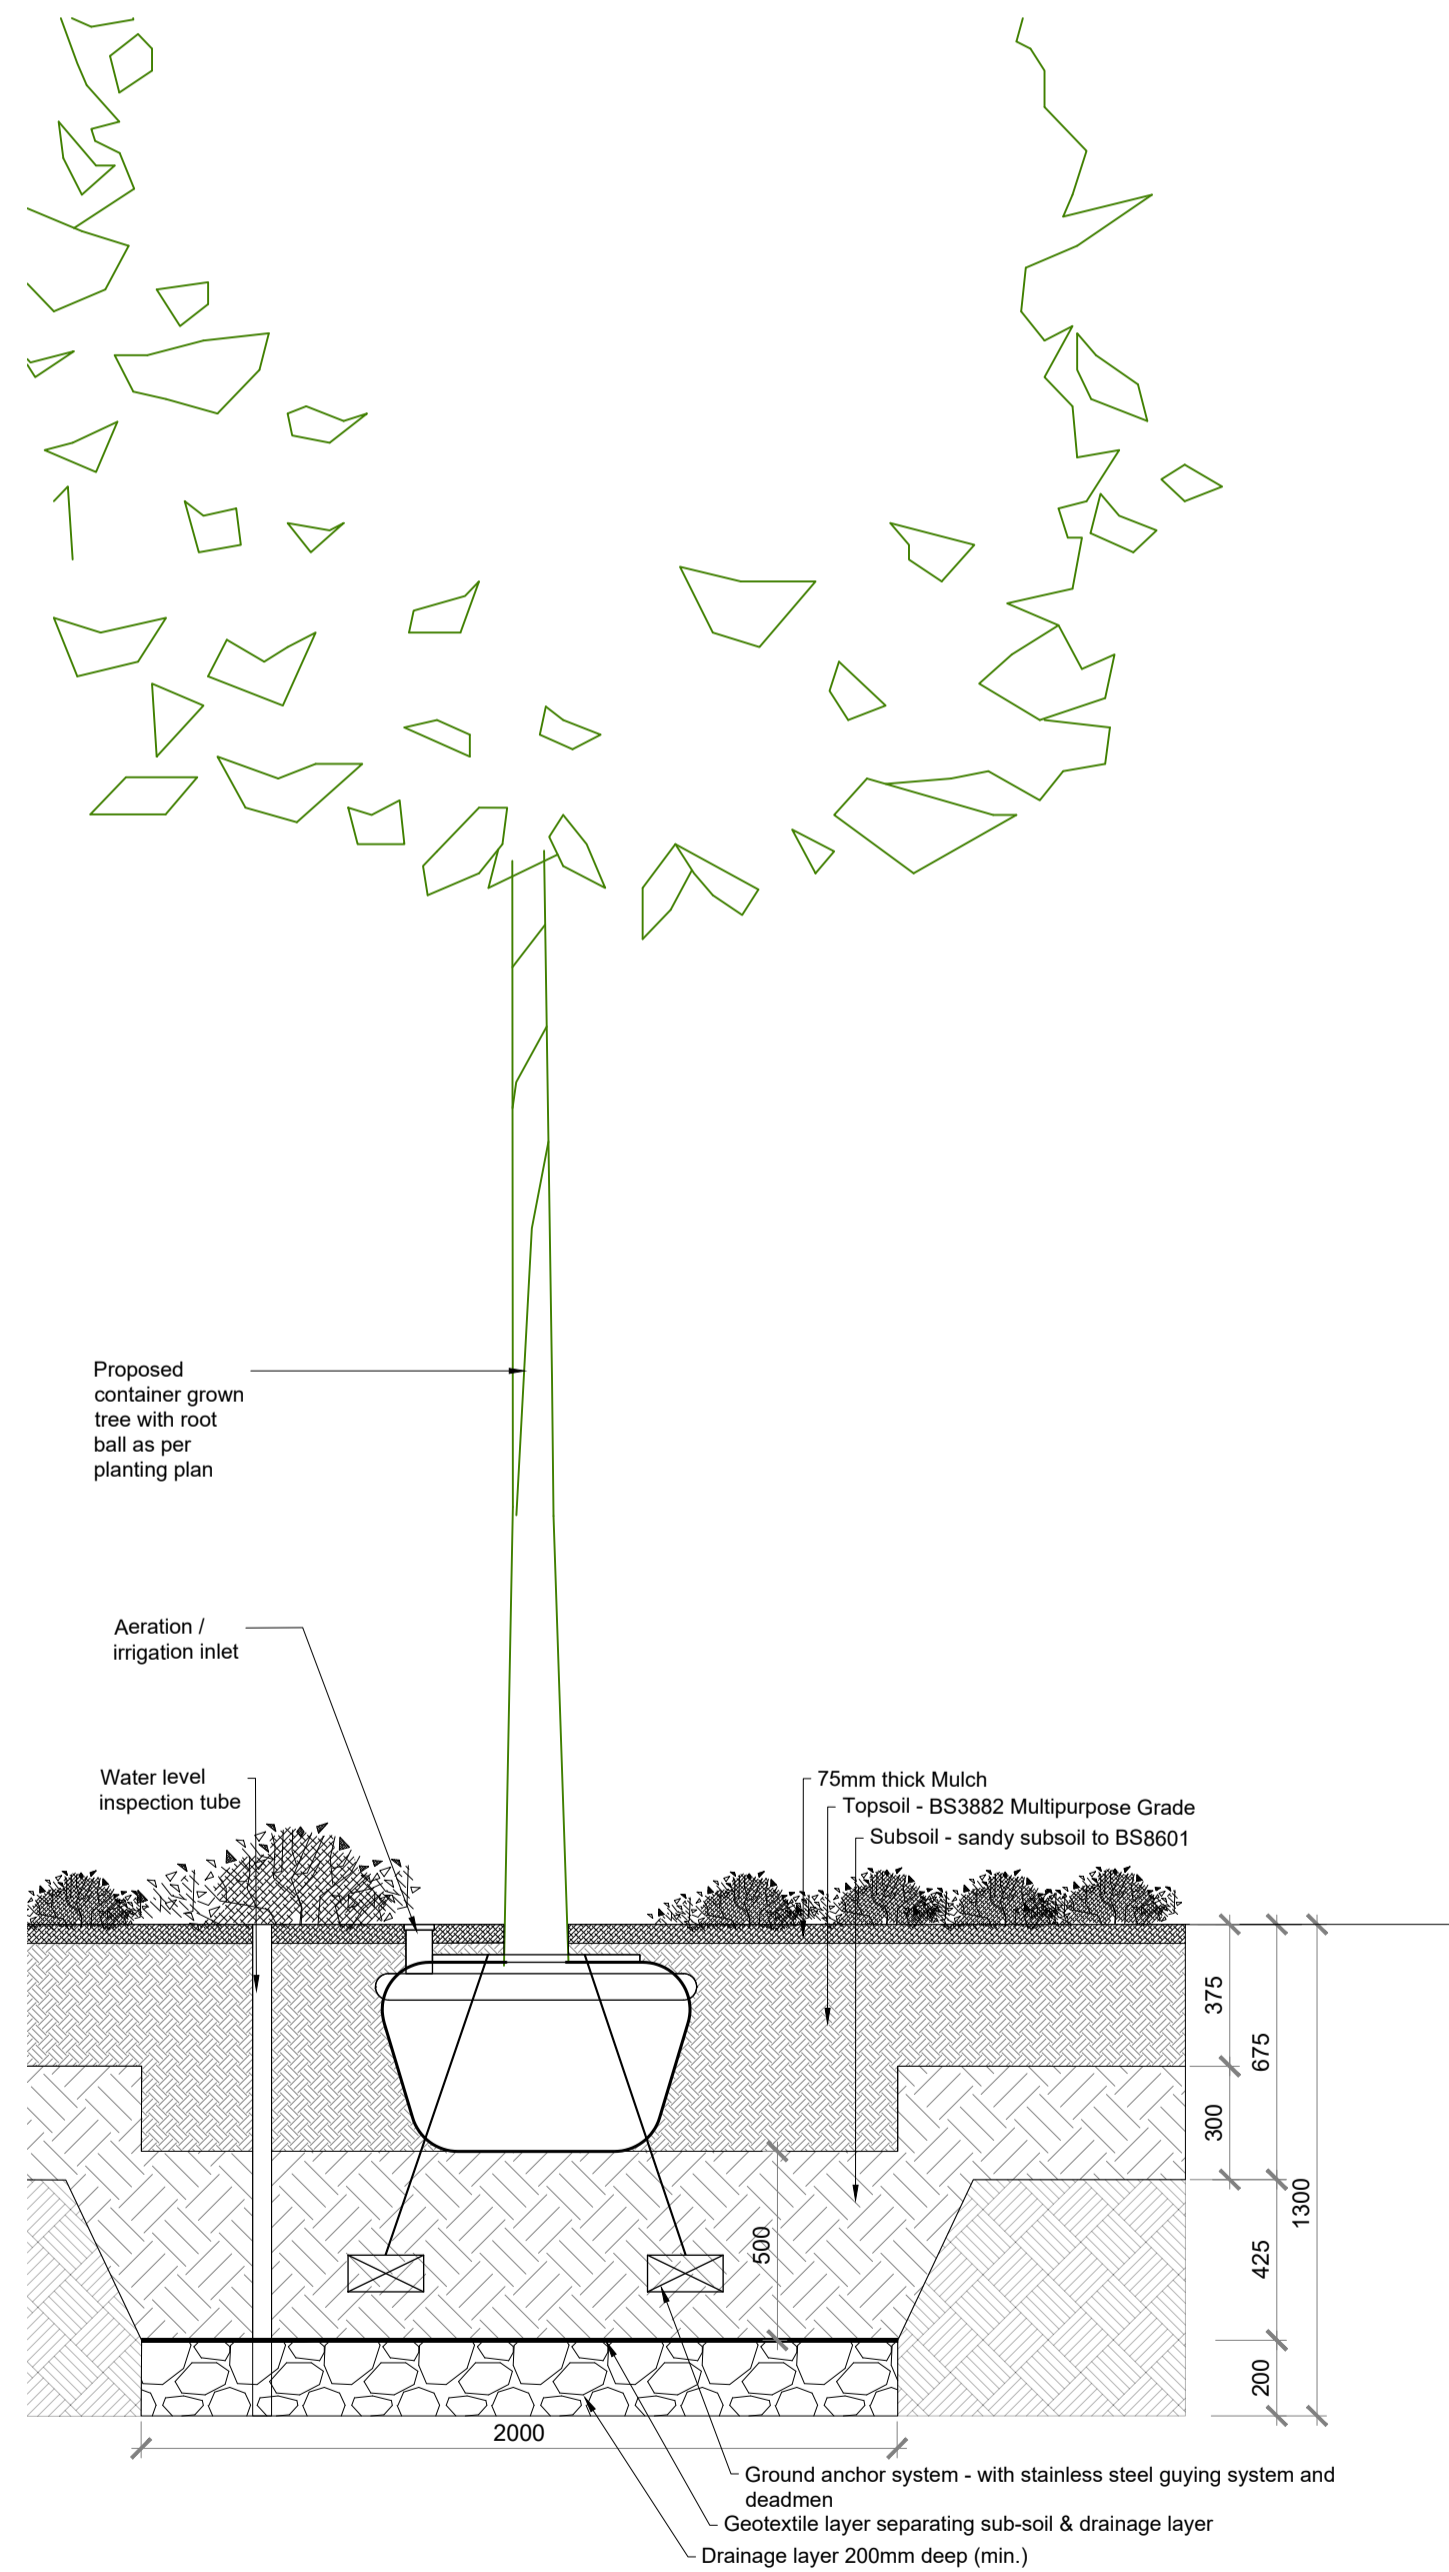


4 Typical Tree Planting in Soft Landscape  
Scale 1:20

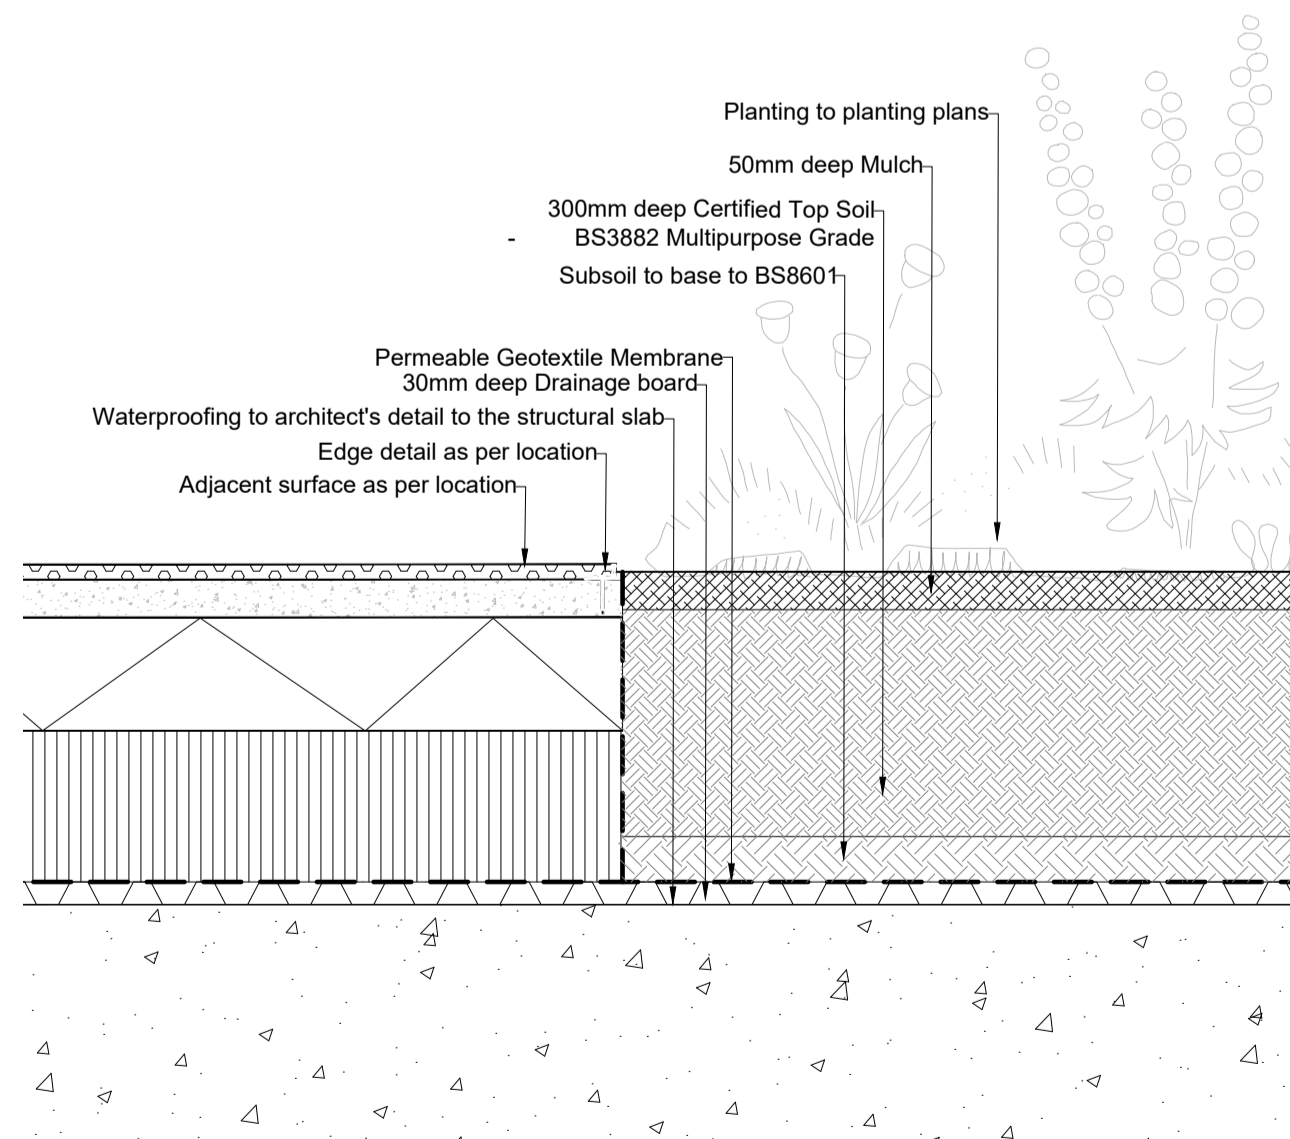

5 Planting Bed on Podium Slab  
Scale 1:10

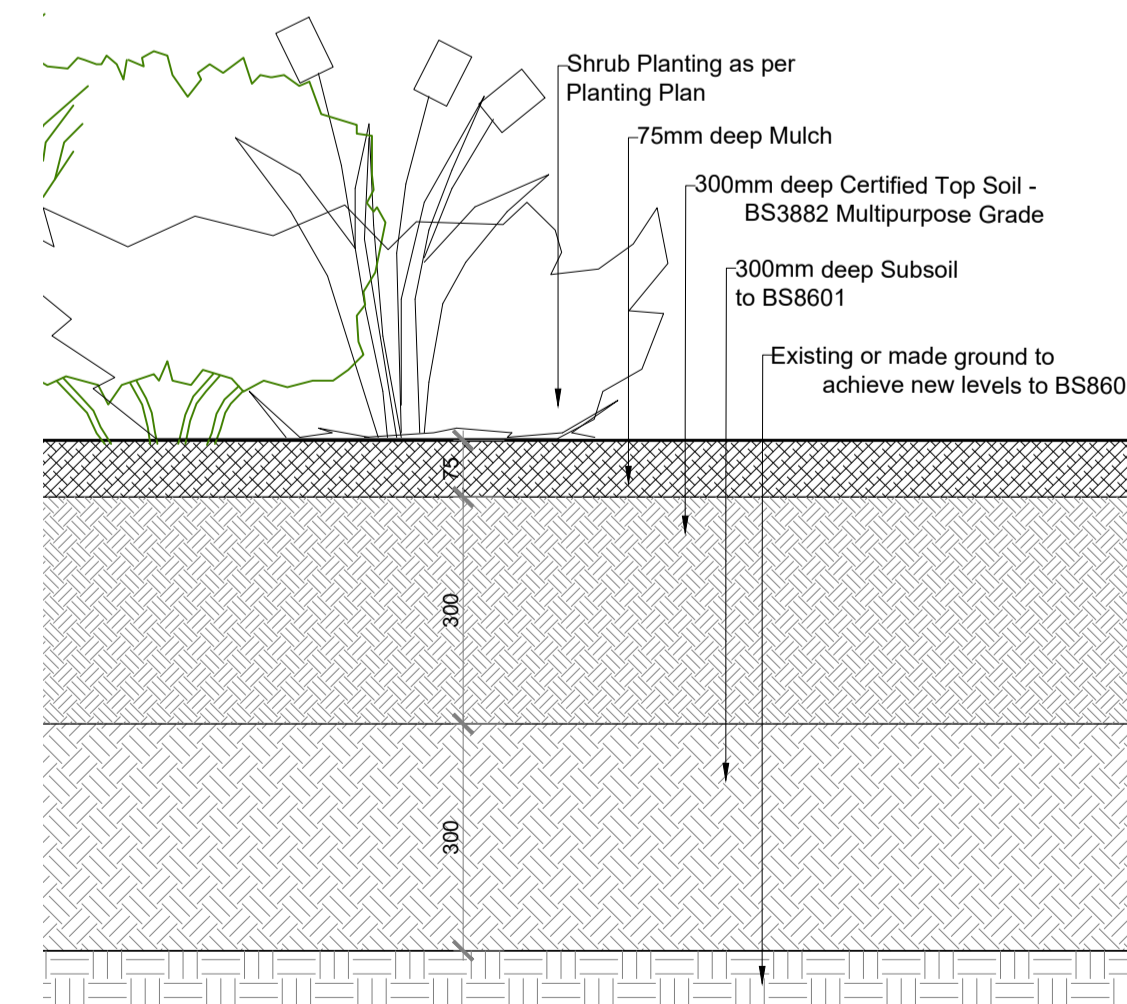



6 Typical Planting Bed  
Scale 1:10

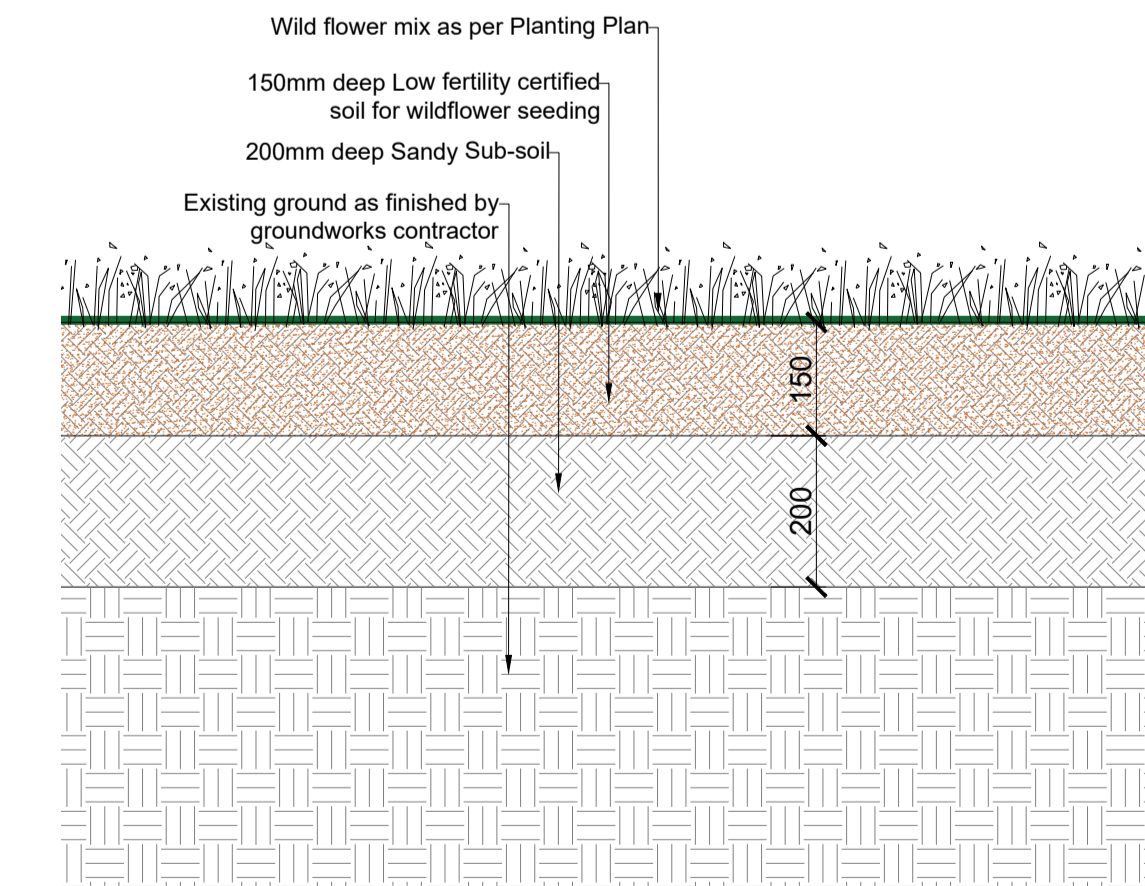

7 Typical Wildgrass & Marginal Soil make-up  
Scale 1:10

Notes:

- For detail of Tree in hard landscape, refer to drawing HED-1140-RBP-P1-0020.
- For planting types and species, refer to Planting Plans HED-1140-RBP-P1-0005 to 0007.
- Sub-bases, foundations and concrete structures are illustrative only and are to be completed to Engineer's Specification.
- Only figured dimensions are to be taken from this drawing.

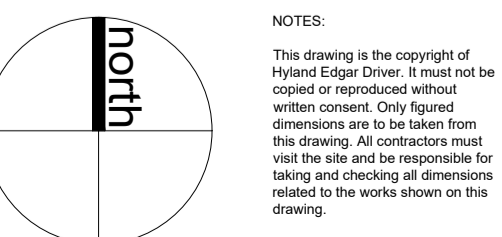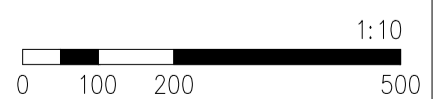

NOTES:  
This drawing is the copyright of Hyland Edger Driver. It must not be copied or reproduced without written consent. Only figured dimensions are to be taken from this drawing. All contractors must visit the site and be responsible for taking and checking all dimensions related to the works shown on this drawing.

REVISIONS

REVISIONS

REVISIONS
00. Issue for Planning 28.06.21

DATE	DRAWN BY	CHECKED BY
28.06.21	JSW	AW
DRAWING STATUS	SCALE	AS SHOWN
Planning	As Shown	
PROJECT		
Royal Brunswick Park		
DRAWING TITLE		
PHASE 01 Soft Landscape - Planting Details		
DRAWING NUMBER	REVISION	
HED-1140-RBP-P1-1036	00	

CLIENT  
**COMER GROUP**

**H E D** Hyland Edger Driver  
**Landscape Architects & Urban Designers**  
London & Winchester

One Wessex Way Colden Common Winchester SO21 1WG  
Waterloo Court 10 Theed Street London SE1 8ST

1.01962 711 600  
1.020 7603 9636

filename: w:\1140\_royal\_brunswick\_park\cad\drawings\data\planning\detailshed-1140-rbp-p1-0036.dwg, printed on: 2021-06-24 on previous paper size (841.00 x 594.00 mm) @ 100% of original scale