




1 Section B1: Block B
Scale 1 : 100@A0

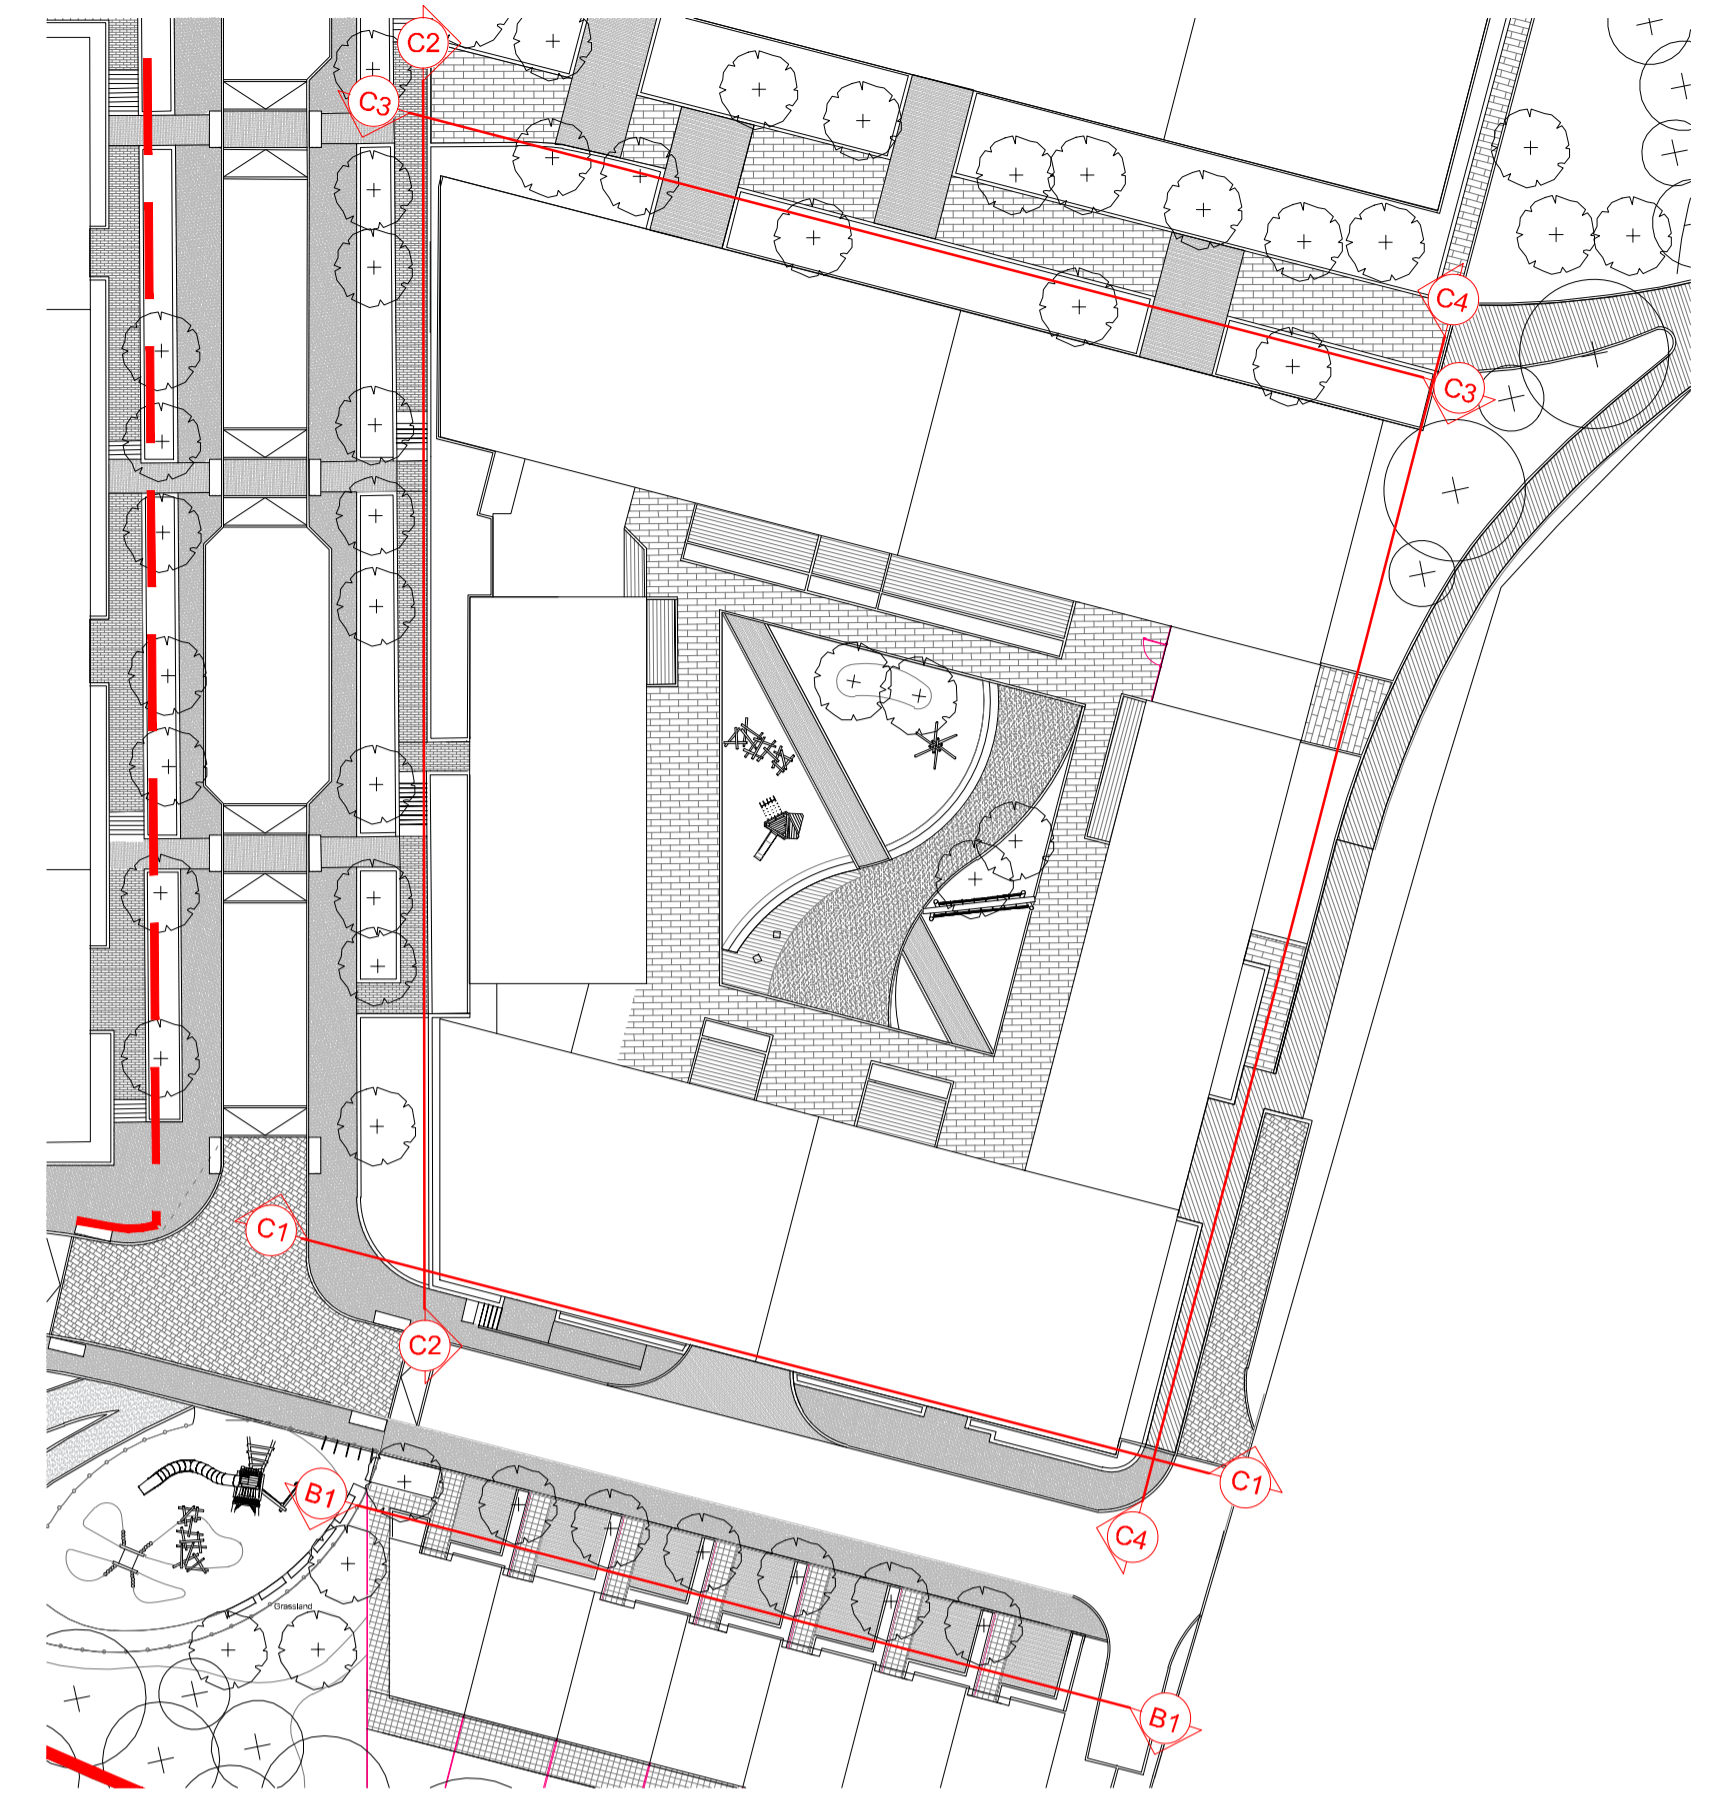


6 Floorplan
Scale 1 : 500@A0

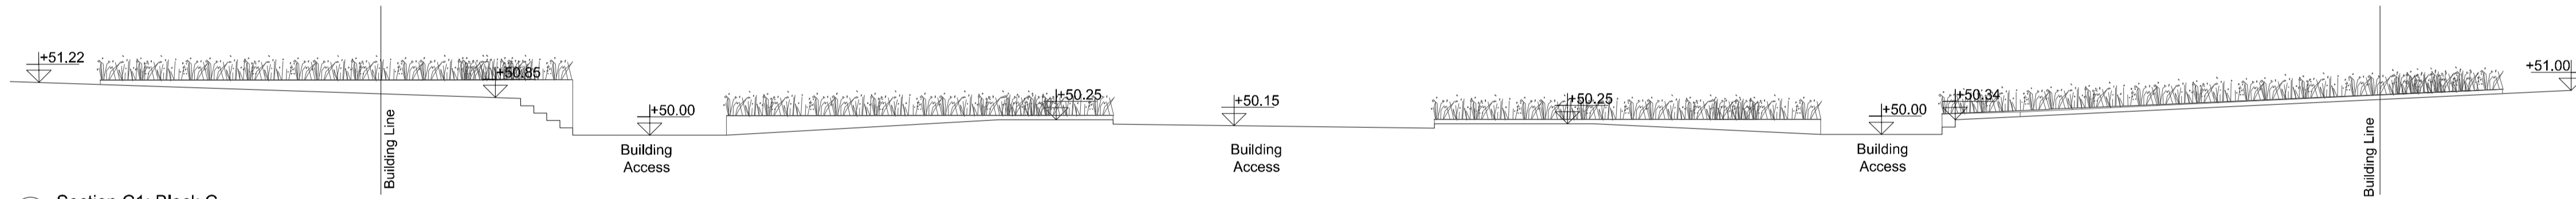


2 Section C1: Block C
Scale 1 : 100@A0

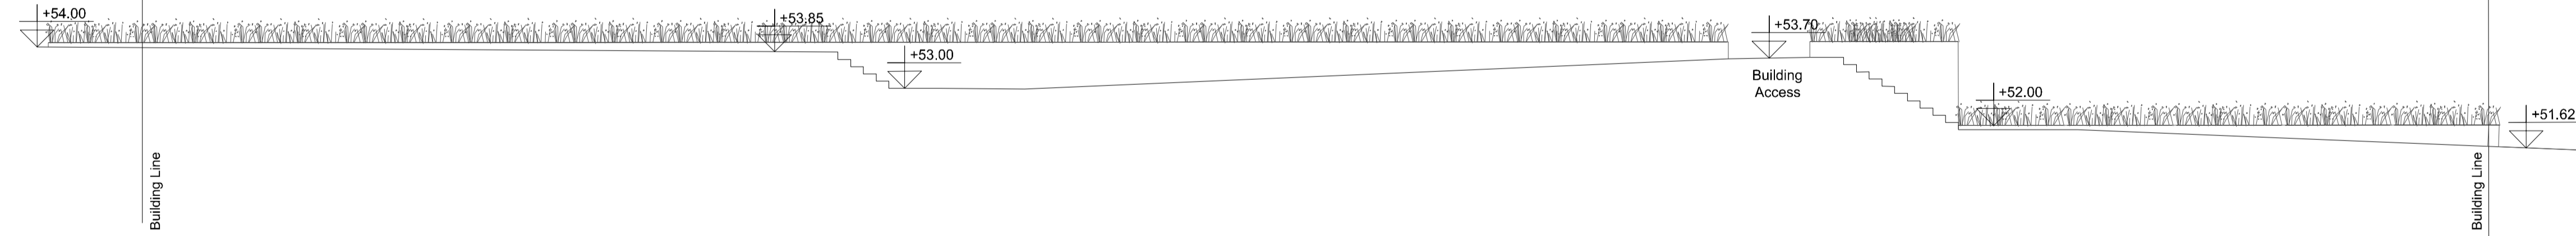

3 Section C2: Block C
Scale 1 : 100@A0

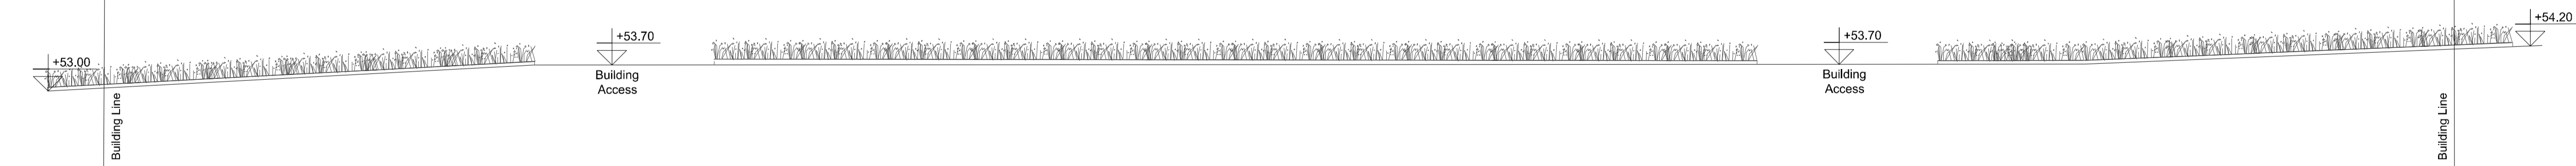

4 Section C3: Block C
Scale 1 : 100@A0

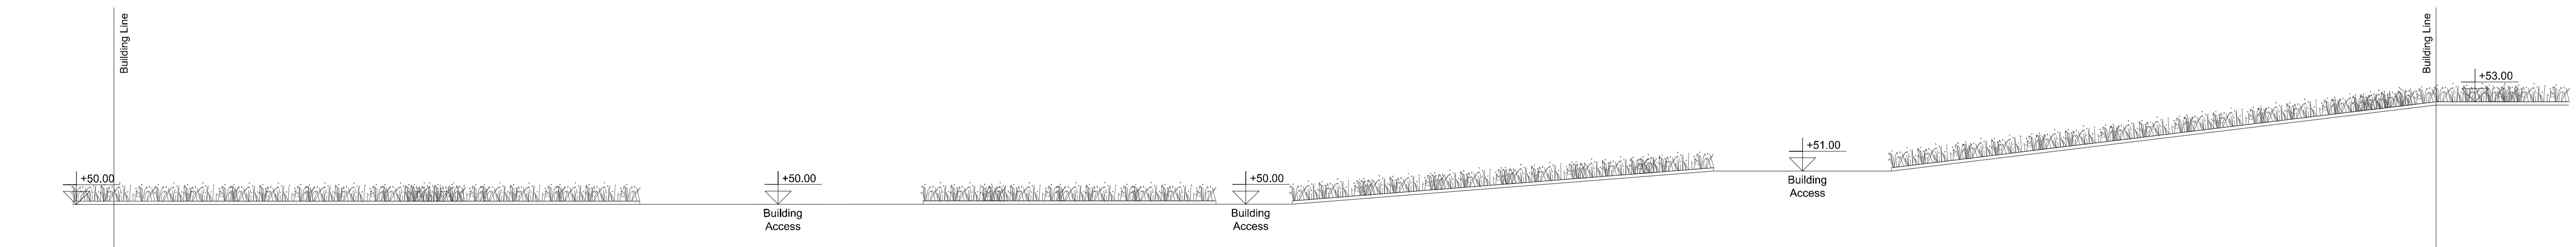

5 Section C4: Block C
Scale 1 : 100@A0

NOTES:
This drawing is the copyright of Hyland Edger Driver. It must not be copied or reproduced without written consent. Only figured dimensions are to be taken from this drawing. All contractors must visit the site and be responsible for taking and checking all dimensions related to the works shown on this drawing.

SAFETY, HEALTH AND ENVIRONMENT INFORMATION
Unusual residual hazards / risks, based on experience and competent working to approved method statements.

UNUSUAL RISKS	REVISIONS
Construction: Unusual Risks (Nil)/No unusual risks	
Operations: Unusual Risks (Nil)/No unusual risks	
Maintenance: Unusual Risks (Nil)/No unusual risks	
Demolition/Dismantling: Unusual Risks (Nil)/No unusual risks	

REVISIONS	REVISIONS

REVISIONS	REVISIONS

REVISIONS	REVISIONS

REVISIONS	REVISIONS
Rev 00 (28/06/2021)	Issued for Planning

DATE	DRAWN BY	CHECKED BY
28.06.21	JSW	DC
DRAWING STATUS		SCALE @ A1/A3
PLANNING		1:50
PROJECT		
Royal Brunswick Park		
DRAWING TITLE		
Building Entrances Sections, Blocks B and C		
DRAWING NUMBER		REVISION
HED-1140-RBP-LA-1041		00

CLIENT	COMER GROUP
<small>Waterloo Court, 10 Thred Street, London, SE1 8ST One Wexsex Way, Colden Common, Winchester, SO21 1WG</small>	
<small>L 020 7803 9636 L 01962 711 900</small>	

28 Jun 2021, 5:23 pm V:\1140-Royal Brunswick Park\LA\Drawings\DETAL PLAN\HED-1140-RBP-LA-1041 - 1041.dwg