


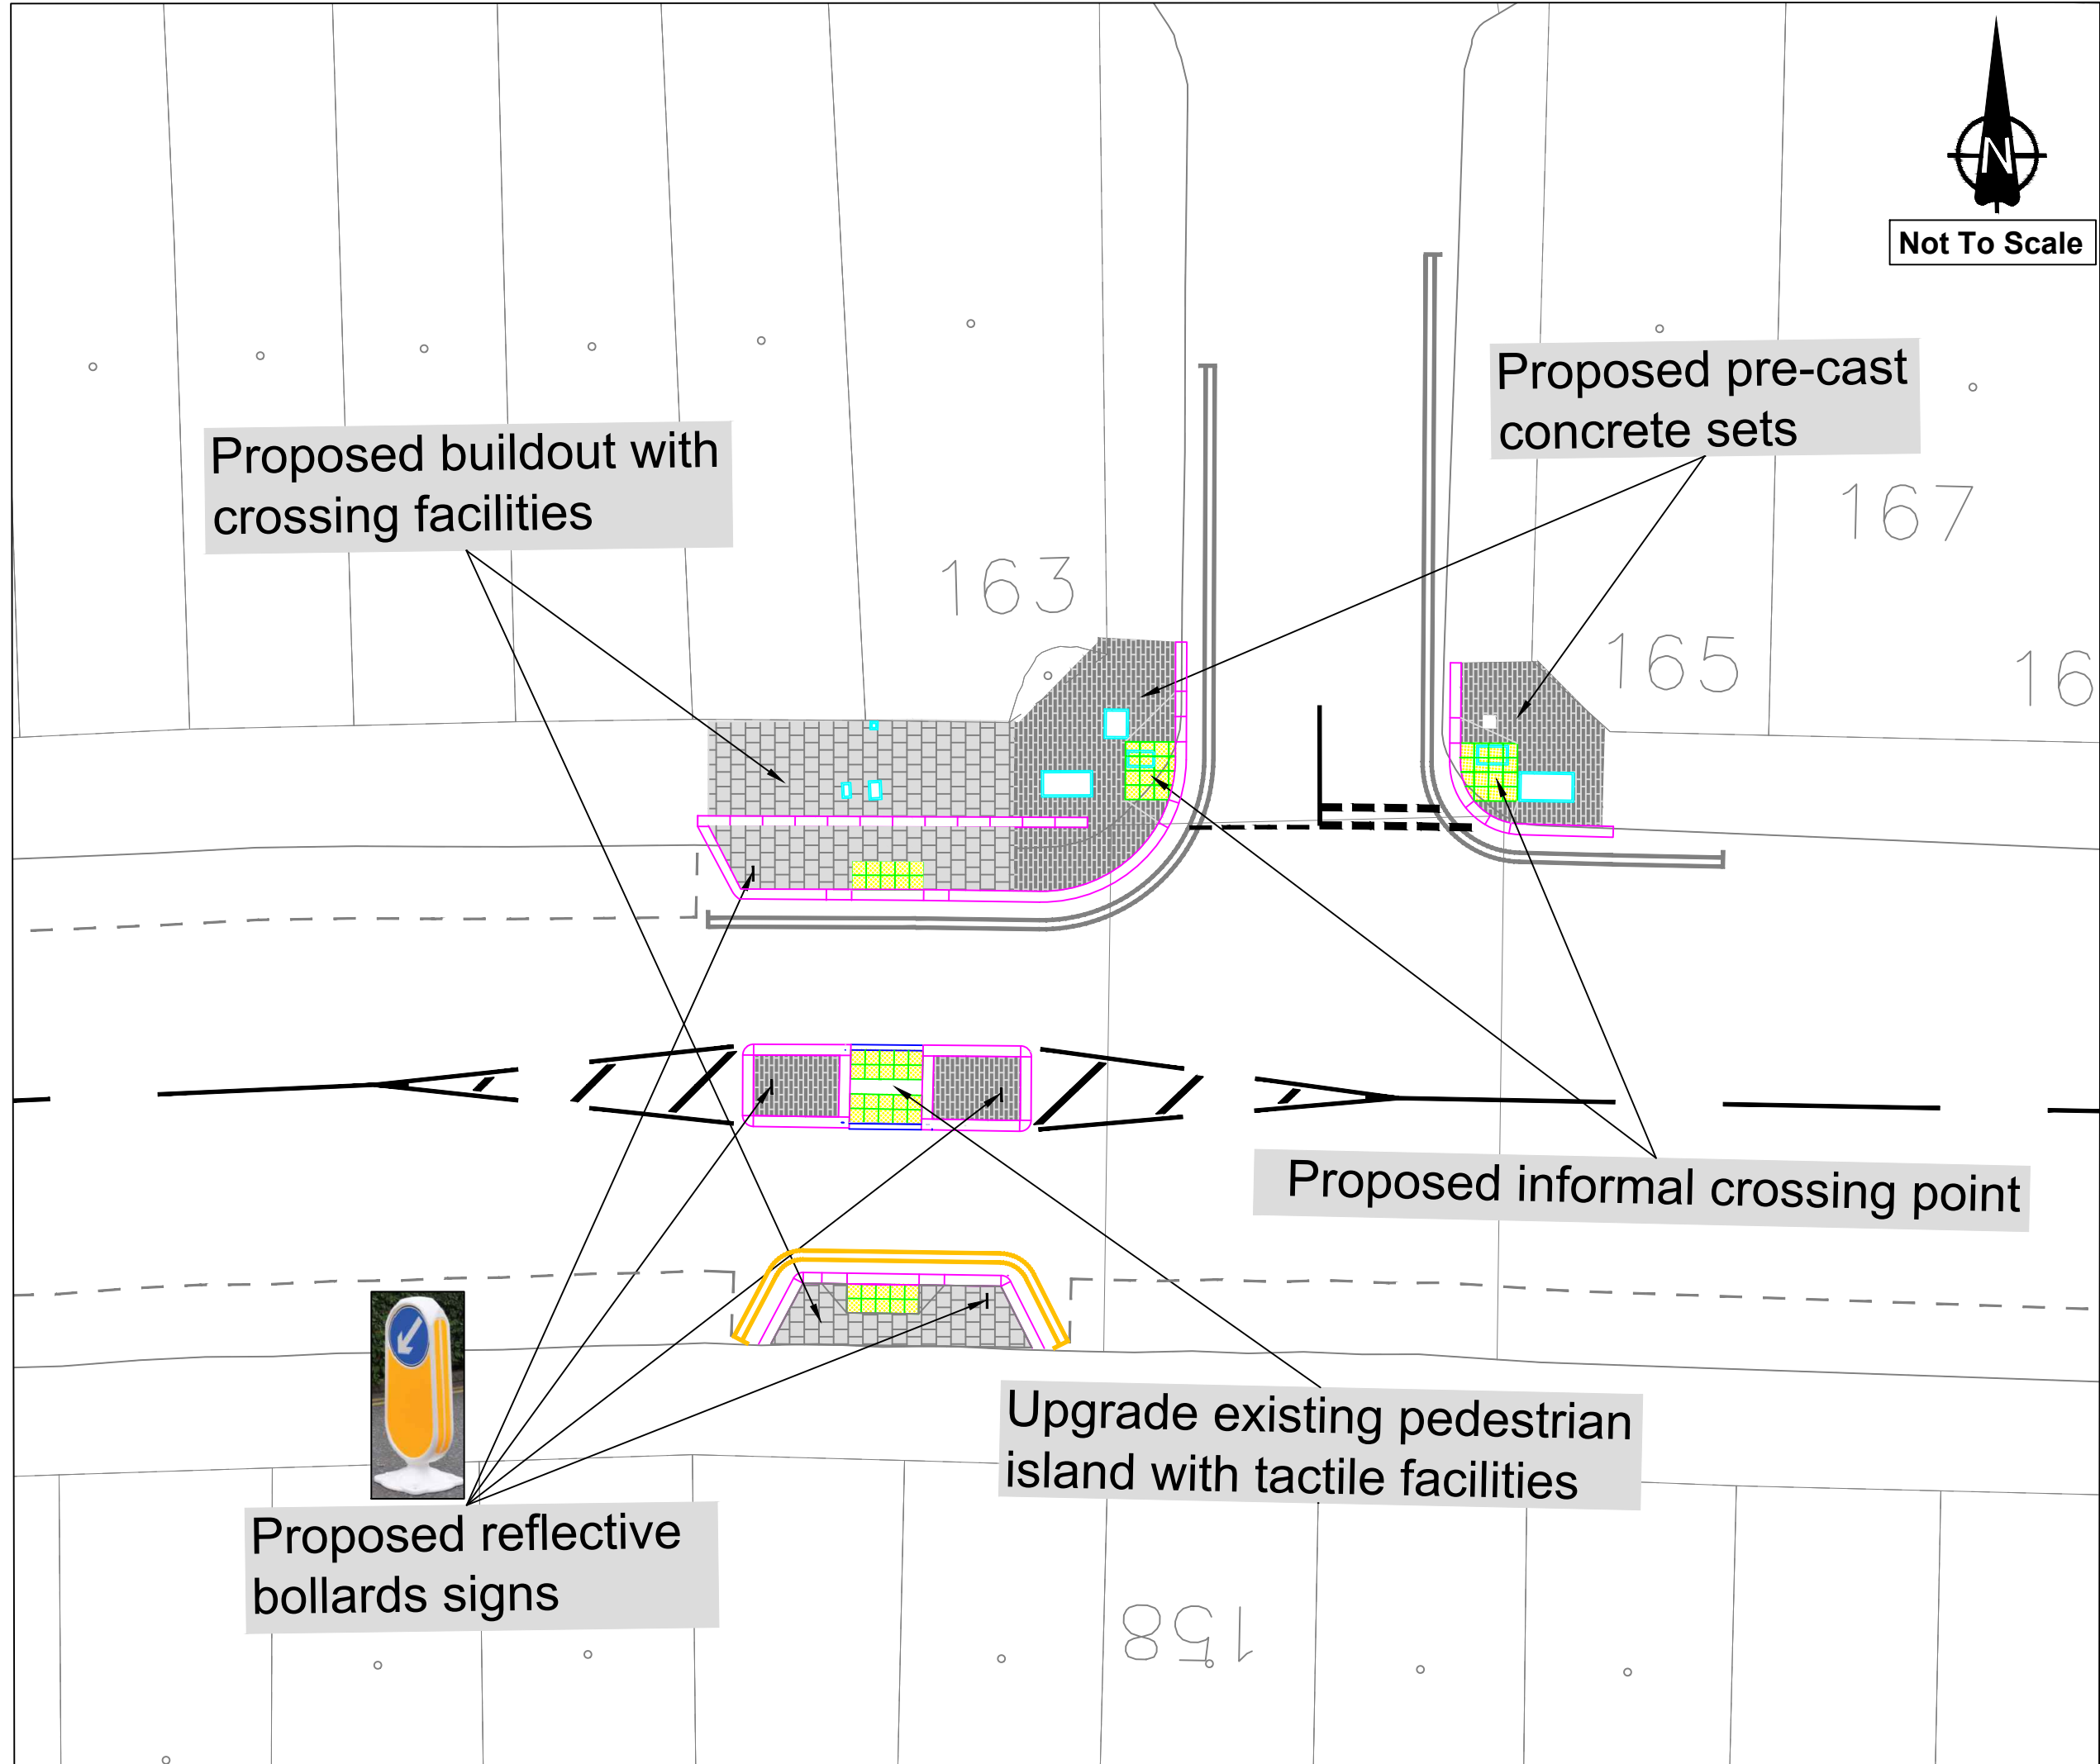

Proposed buildout with crossing facilities

Proposed pre-cast concrete sets

Proposed informal crossing point

Upgrade existing pedestrian island with tactile facilities

Proposed reflective bollards signs

SAFETY, HEALTH AND ENVIRONMENTAL INFORMATION

For construction, maintenance, cleaning and demolition risk refer to the relevant method statements and risk assessments related to this task for scheme Ref. HAS009

In addition to the hazard/risks normally associated with the types of work detailed on this drawing take note of the following. All works on this drawing will be carried out by a competent contractor working to an appropriate method statement and risk assessment.

KEYS:

- Proposed Pre-cast Concrete Flags
- Proposed Pre-cast Concrete Sets
- Blister Tactile Stone Slabs
- Proposed / Refresh Yellow Markings
- Proposed/Refresh Road Markings - White

*This product includes mapping data licensed from Ordnance Survey with the permission of the Controller of Her Majesty's Stationery Office.
© Crown copyright and database right 2025. All rights reserved.
London Borough of Barnet. Licence No 100017674*

REVISION				
Revision Details	Design/Check	Date	Rev.	
Initial Issue	JM / IG	Aug 25	A	
Small Amendments	JM / IG	Sep 25	B	

Purpose of issue

FOR CONSULTATION

Client:

Scheme Ref. HAS009

Scheme title

Finchley Police Station, Ballards Lane

Drawing title

General Arrangements

Scale @ A3: As Shown

Design	Drawn	Checked	Approved
JM	JM	IG	YA
Date: August 25	Date: August 25	Date: August 25	Date: August 25

Traffic and Development
London Borough of Barnet,
3rd Floor Highways, 2 Bristol Avenue,
Colindale, London NW9 4EW

HAS009_Ballards Lane_SC-100

B