


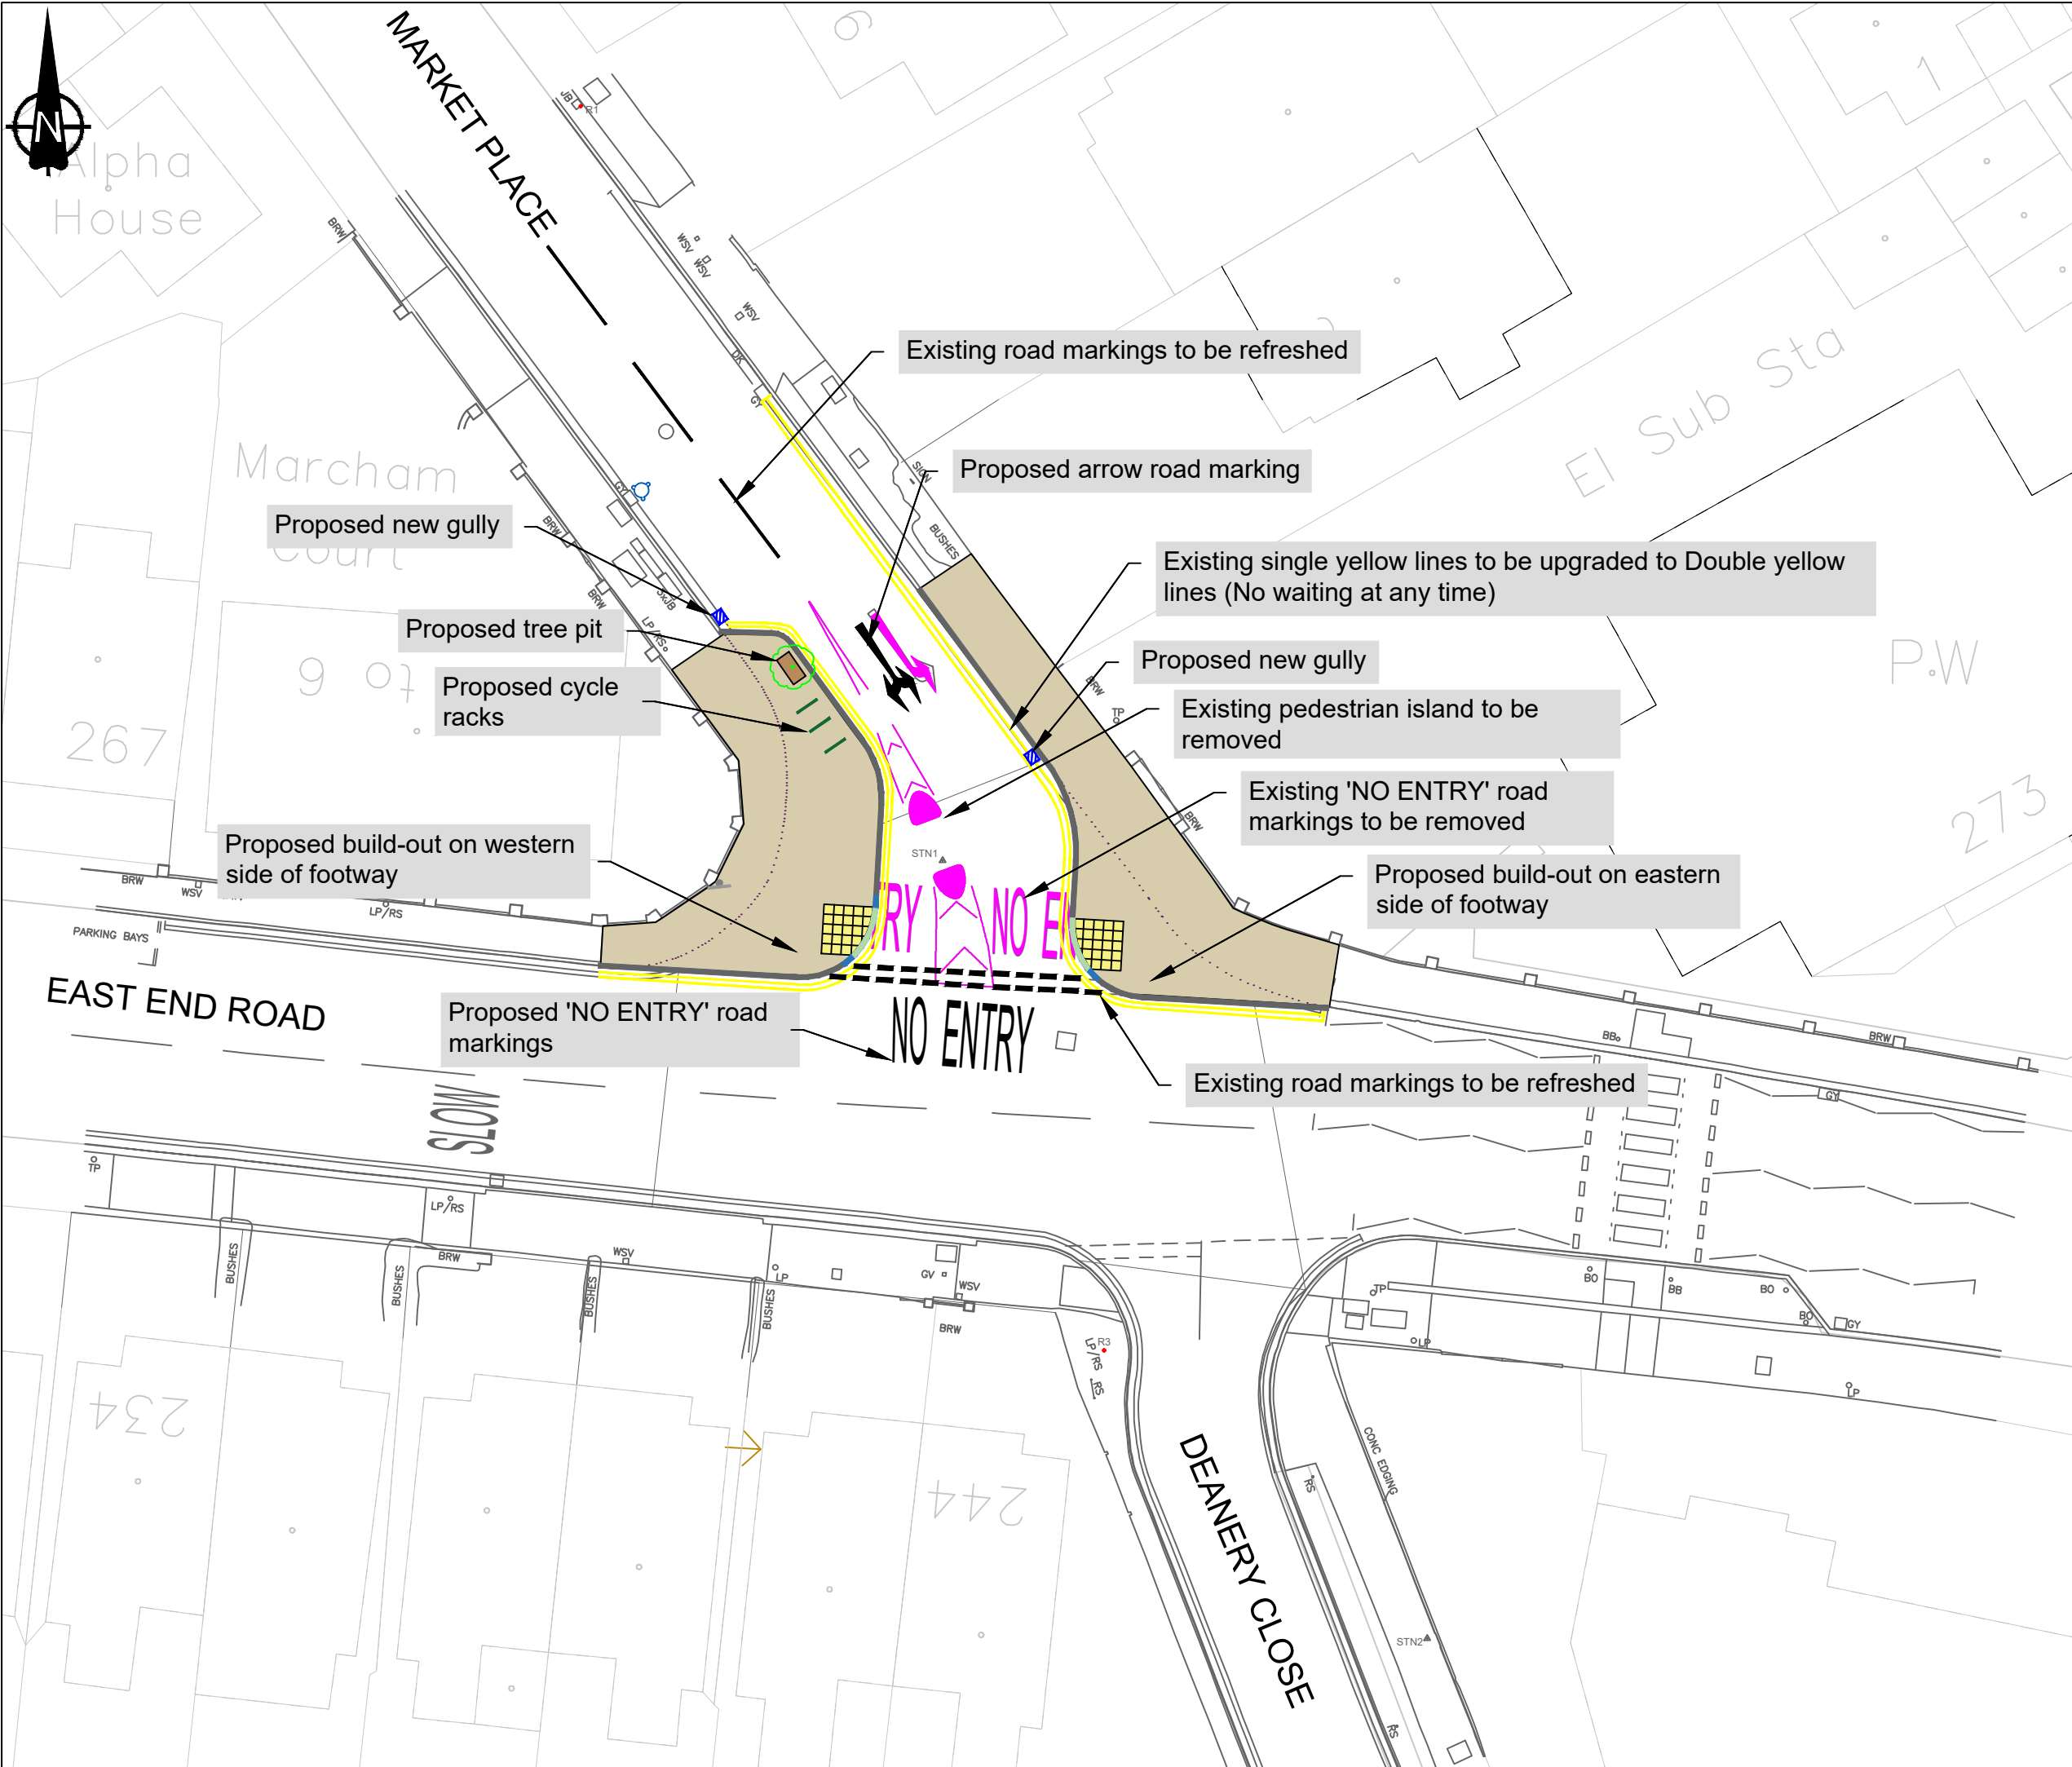

SAFETY, HEALTH AND ENVIRONMENTAL INFORMATION

For construction, maintenance, cleaning and demolition risk refer to the relevant method statements and risk assessments related to this task for scheme Ref. RSE054

In addition to the hazard/risks normally associated with the types of work detailed on this drawing take note of the following. All works on this drawing will be carried out by a competent contractor working to an appropriate method statement and risk assessment.

NOTES:

- All derogations from the standard details are to be agreed in writing on site with Highways Supervisor/Construction Manager.
- All dimensions are in Metres unless otherwise stated.
- Do not excavate existing formation where compaction is acceptable. Soft spots are to be excavated and replaced with Type 1; extent to be confirmed in writing with Highways Supervisor/Construction Manager.
- The exact position of all Utilities Apparatus is to be located and marked on site prior to the commencement of the works.
- Contractor is responsible for undertaking a daily dynamic risk assessment to satisfy himself that all existing control measures continue to be appropriate to the prevailing site conditions
- Where any element of the works is found to be non-compliant this is to be notified and confirmed in writing with Highways Supervisor/Construction Manager or with the design team before any progression on site.

KEY:

- Proposed footway specification
- Proposed buff precast tactile blister paving slabs (400mm x 400mm)
- Proposed granite kerb (300x150mm)
- Proposed granite transition kerb (300x150mm)
- Proposed granite dropped kerb (300x150mm)
- Proposed yellow road markings
- Proposed white road markings
- Existing road markings to be removed
- Existing road markings

LOCALITY PLAN

This product includes mapping data licensed from Ordnance Survey with the permission of the Controller of Her Majesty's Stationery Office.
© Crown copyright and database right 2025. All rights reserved.
London Borough of Barnet. Licence No 100017674

REVISION				
Revision Details		Design/Check	Date	Rev.
Initial Issue		JM / IG	APR 25	A
For consultation		JM / IG	AUG 25	B

Purpose of issue

FOR CONSULTATION

Client:

Scheme Ref. RSE054

Scheme title

RSE054 Market Place

Drawing title

S100 - General Arrangement

Scale @ A3: 1:250

Design	Drawn	Checked	Approved
JM	JM	IG	YA
Date: APR 25	Date: APR 25	Date: APR 25	Date: JUL 25

Traffic and Development
London Borough of Barnet,
Highways, 2 Bristol Avenue,
Colindale, London NW9 4EW

RSE054_Market Place_SC-100	Rev. B
----------------------------	------------------