



A Block 1D_Cross Section A
1 : 200

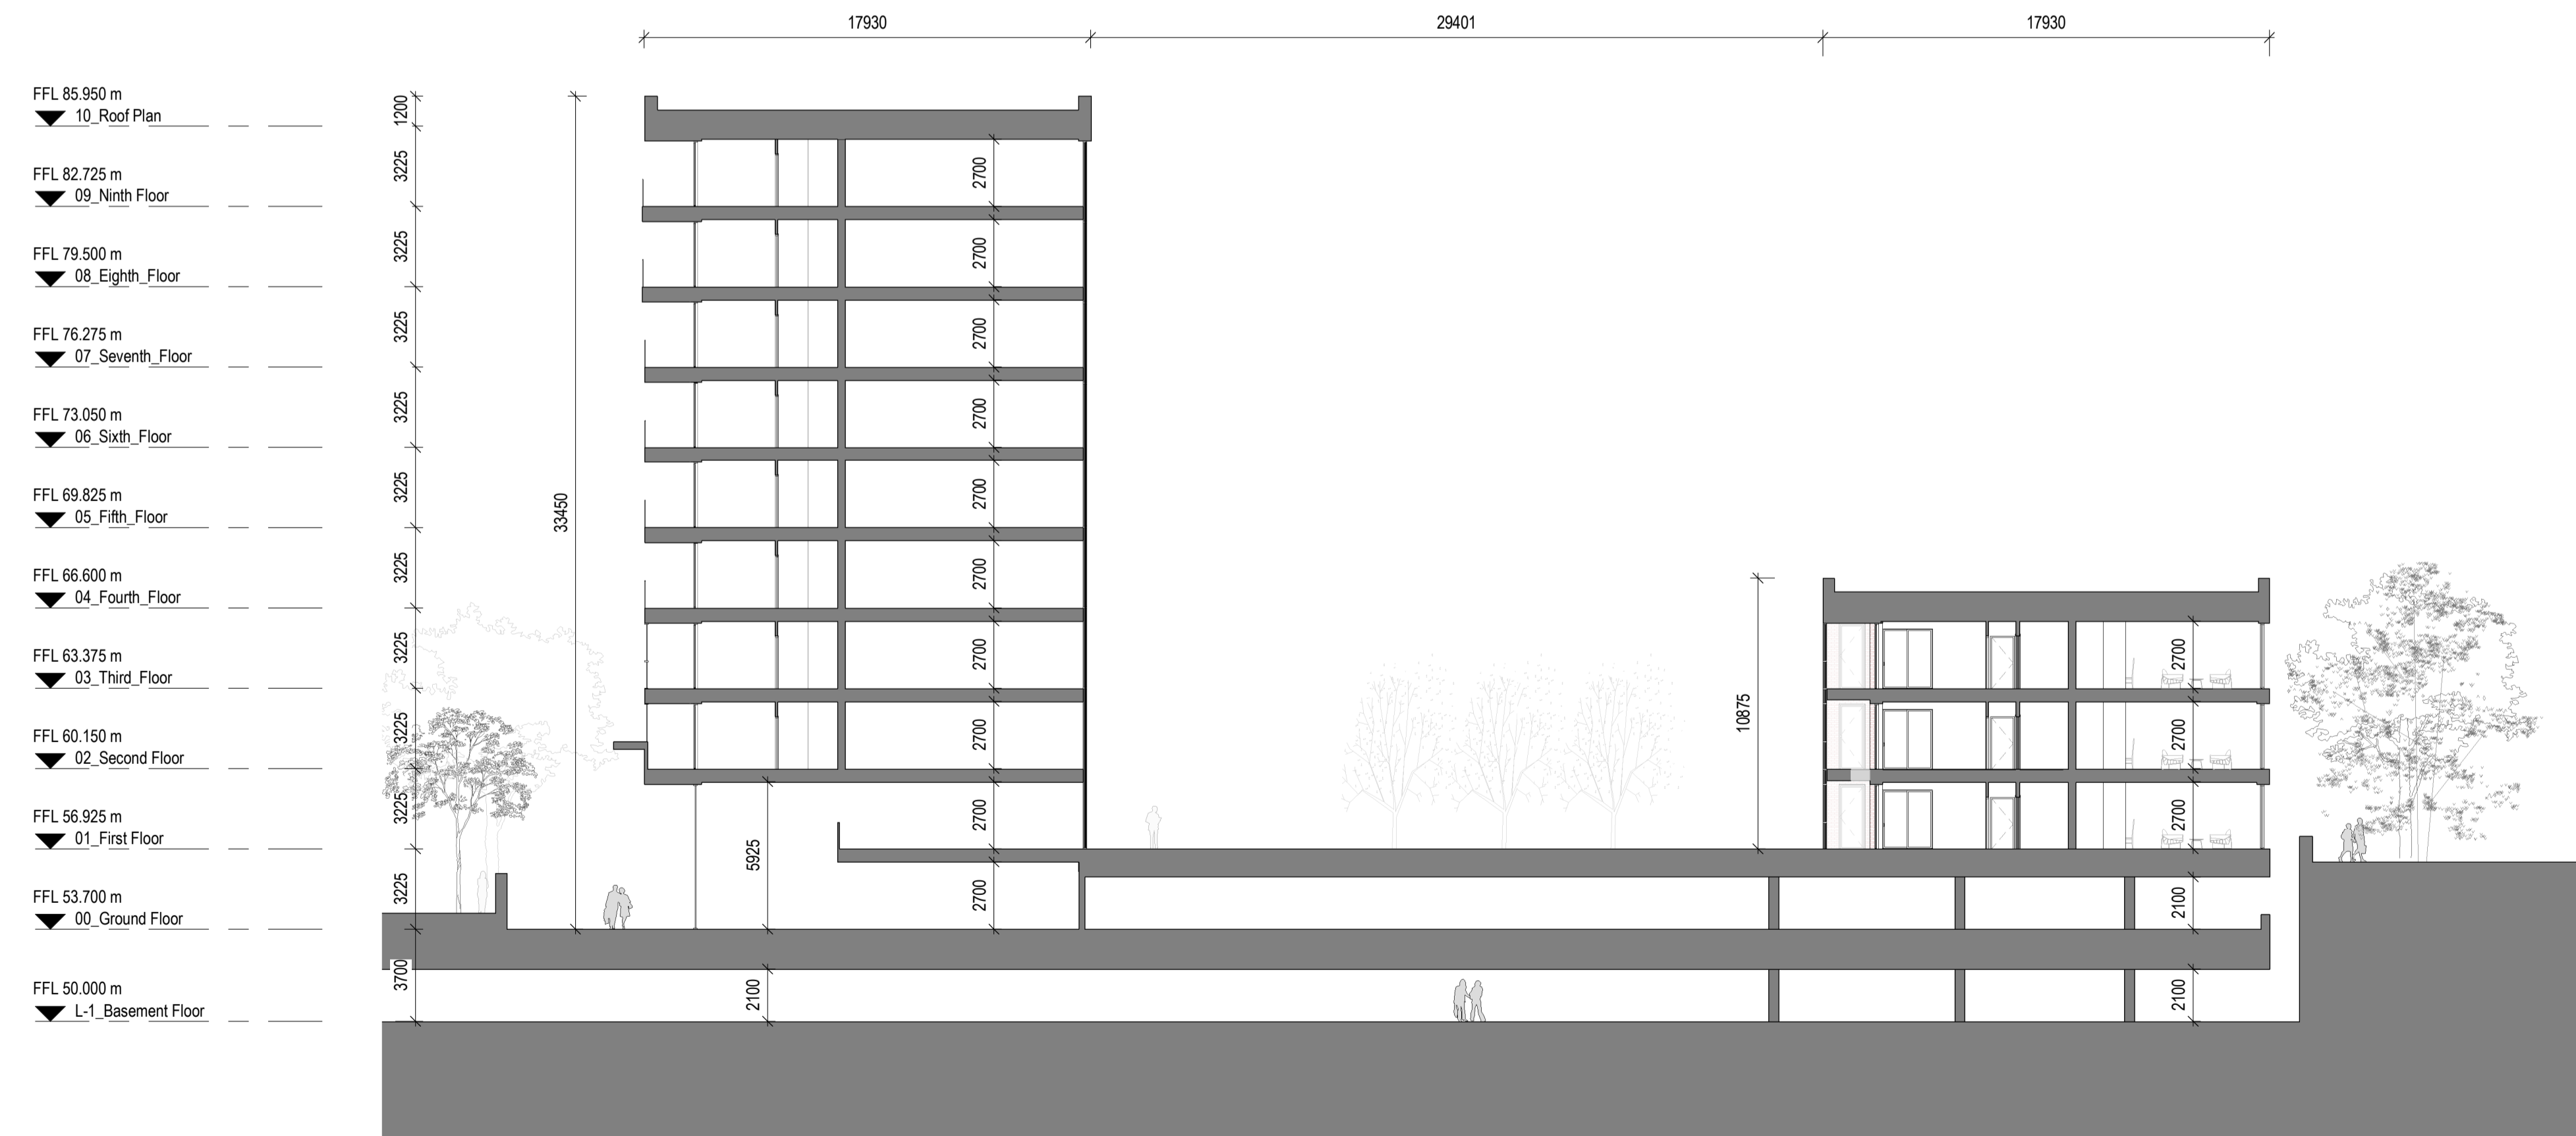

B Block 1D_Cross Section B
1 : 200

REV.	DATE:	DETAILS:	INITIALS:

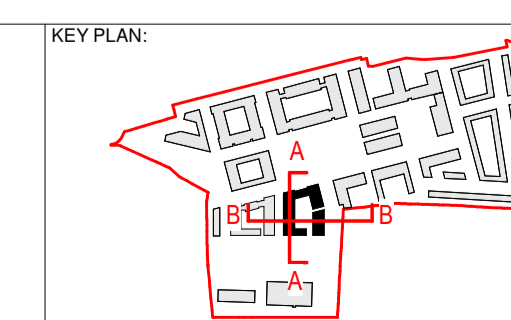

PLUSARCHITECTURE Chancery Lane, Dublin 8, Ireland. W: www.plusarchitecture.ie T: 353 (0) 1 521 3378		PROJECT: 211 DATE: 21/06/2021
CLIENT: North London Business Park The Corner Group	DRAWING NO.: 211_1D_05_01 REVISION NO.:	REVISION NO.: SCALE AT A1.: 1 : 200
TITLE: Block 1D_Cross Section AA & BB ISSUE TYPE: Planning	DRAWN BY: JG CHECKED BY: DT	SCALE AT A3.:

Copyright of this drawing is vested in the architect and it must not be copied or reproduced without consent. Figure dimensions only are to be taken from this drawing. All contractors must visit site and be responsible for setting and checking all dimensions relative to work. PLUS Architecture only to be advised of any variation between drawings and site conditions. DO NOT SCALE DIMENSIONS FROM DRAWINGS OR PRINTOUTS.