

The London Borough of Barnet (Brent Cross Cricklewood) Compulsory Purchase Order (No.1) 2015



Plan referred to in General Vesting Declaration (No.18) – Plots 34 (part only), 45 (part only), 48 (part only), 49 (part only), 53 (part only), 57 (part only)

The common seal of
THE LONDON BOROUGH OF BARNET
Was hereunto affixed on the 22nd day of
April 2021 in the presence of:-



No. IN SEAL REGISTER
57/6088

Authorised Signatory *[Signature]*
Dated 22/4/21

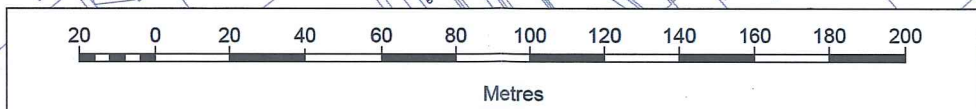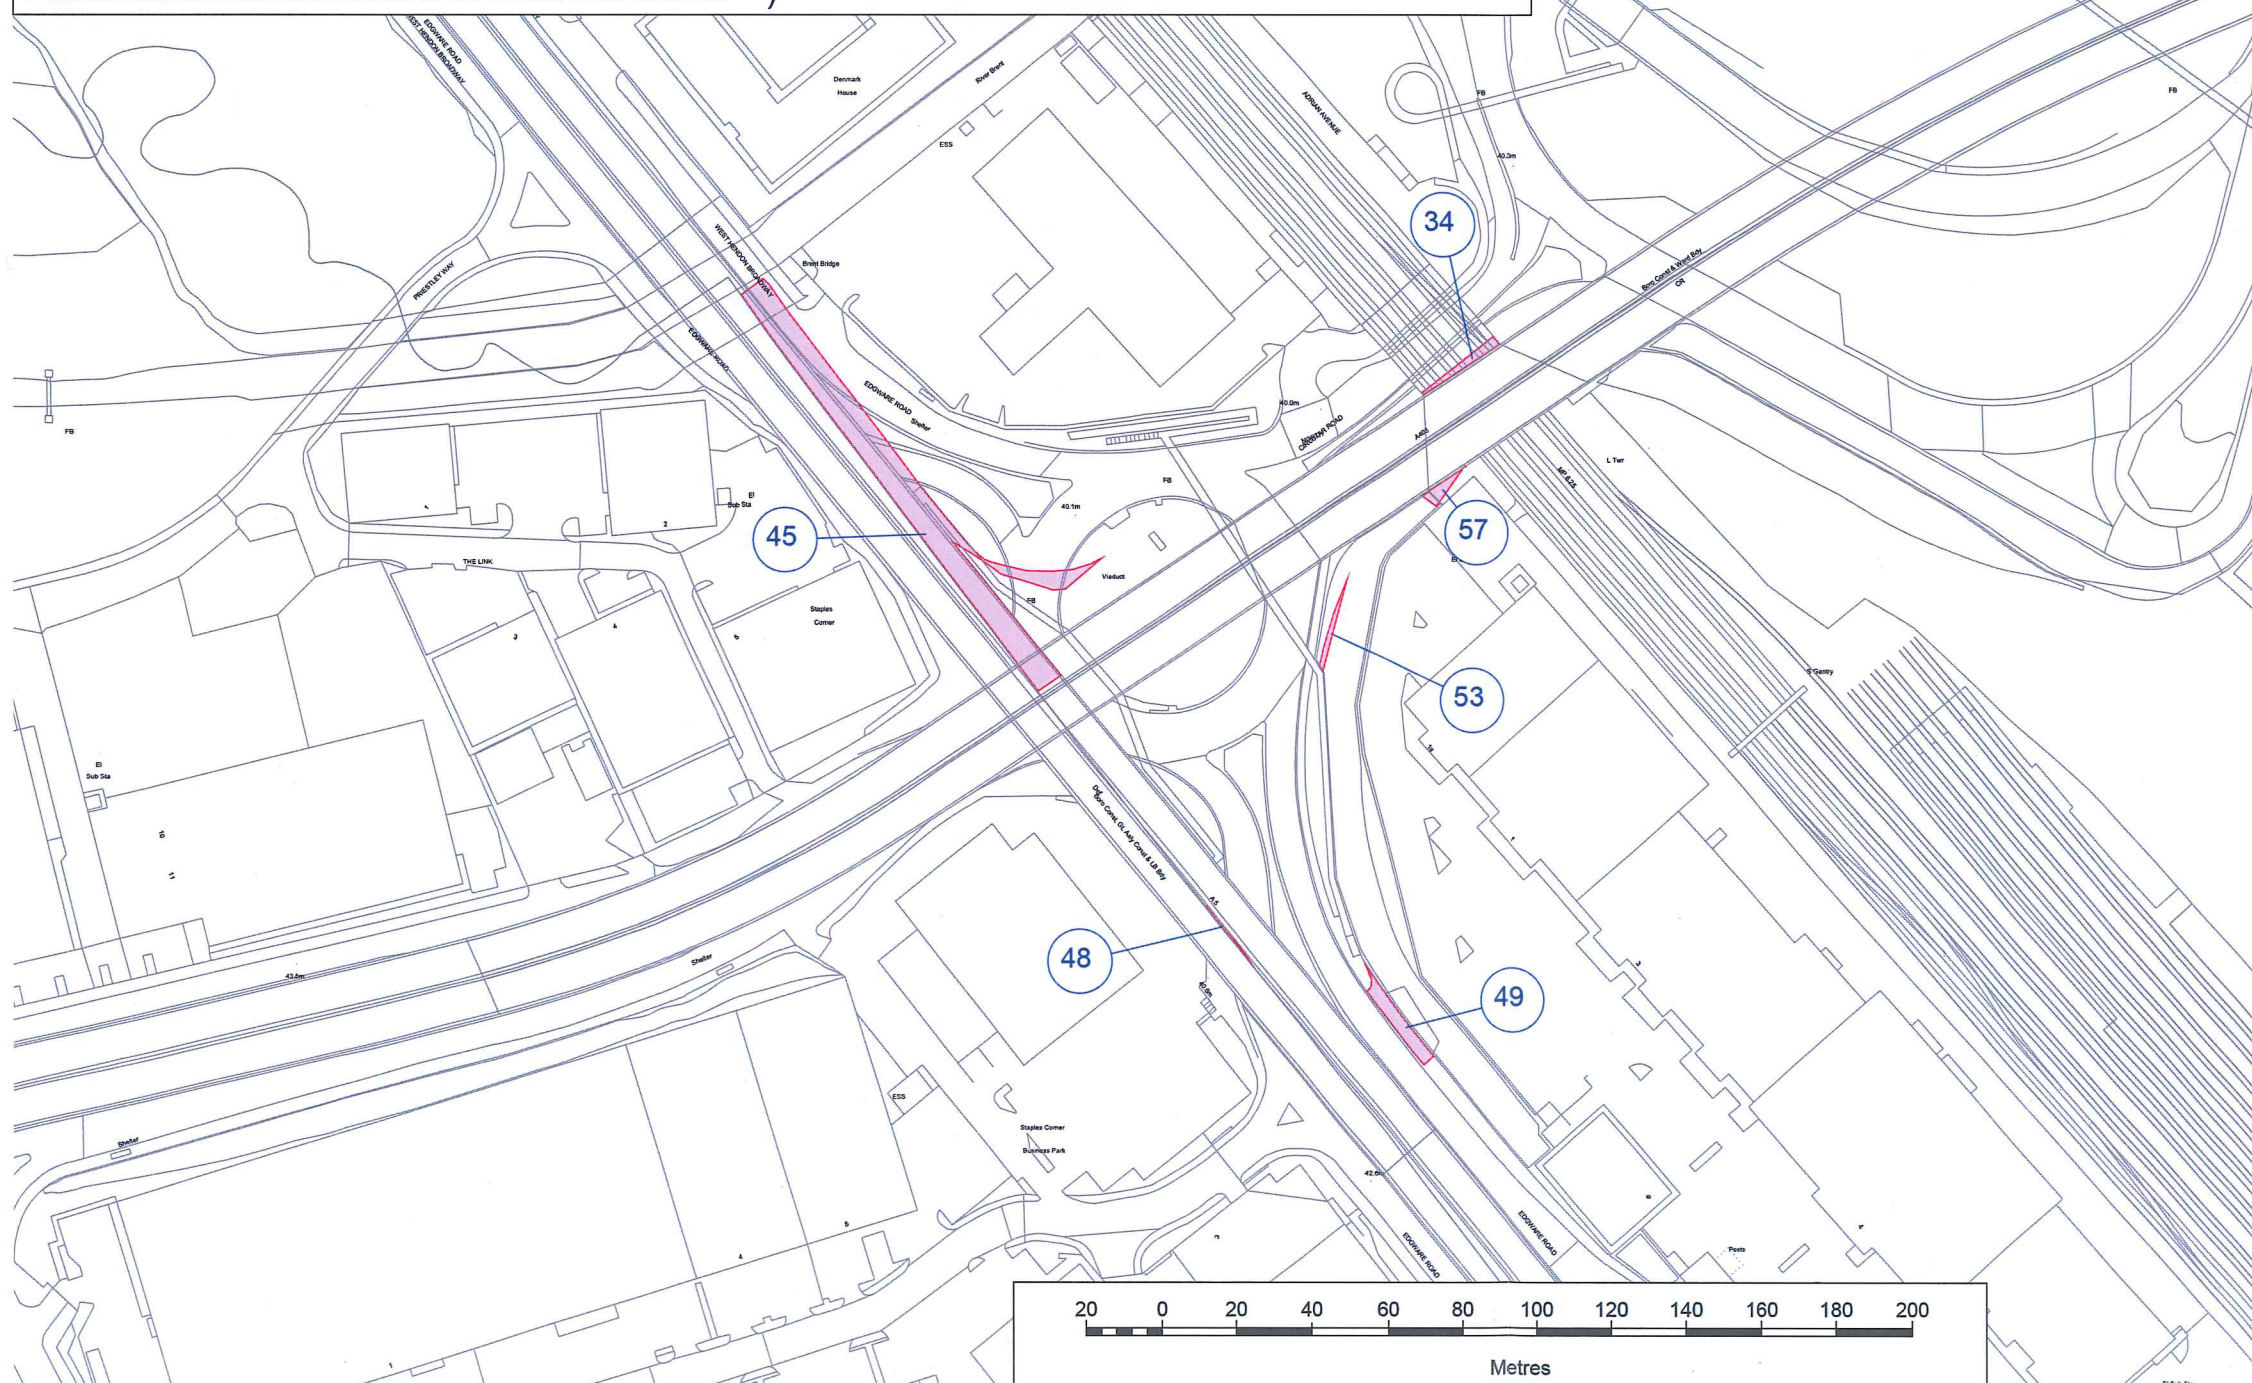

Produced by: Terraquest Solutions Limited
Quayside Tower
252 - 260 Broad Street
Birmingham
B1 2HF

 TerraQuest
DATA SOLUTIONS

www.terraquest.co.uk
0121 234 1300

Delivered to: The London Borough of Barnet
North London Business Park
Oakleigh Road South
London
N11 1NP

 BARNET
LONDON BOROUGH

www.barnet.gov.uk
020 8359 2000

© London Borough of Barnet, 2021.
© Crown Copyright 2021 OS 100017674 EUL.
You are permitted to use this data solely to enable you to respond to, or interact with, the organisation that provided you with the data.
You are not permitted to copy, sublicense, distribute or sell any of this data to third parties in any form.

Key:
 Land to be acquired

Business Unit: Land Referencing		Status: Final			
Approved By MHE	Date Approved 16/04/2021	Checked By PKI	Date Checked 16/04/2021	Drawn By CMCC	Date Drawn 16/04/2021

Title:
The London Borough of Barnet (Brent Cross Cricklewood)
Compulsory Purchase Order (No. 1) 2015

Plan referred to in General Vesting Declaration (No.18) –
Plots 34 (part only), 45 (part only), 48 (part only), 49 (part only),
53 (part only), 57 (part only)

Date of Issue: 16/04/2021	Project Code: 1166-7666	Scale: 1:2,000 @A3
Drawing Reference: 1166-7666-GVD18		Version 1